


GULF REGIONAL PLANNING COMMISSION CONCEPTUAL SIDEWALK IMPROVEMENTS

PASS ROAD
BILOXI, MISSISSIPPI

UTILITIES

- SPARKLIGHT
- AT&T
- MISSISSIPPI POWER
- COAST ELECTRIC POWER ASSOCIATION
- CENTER POINT ENERGY
- BILOXI WATER DEPARTMENT

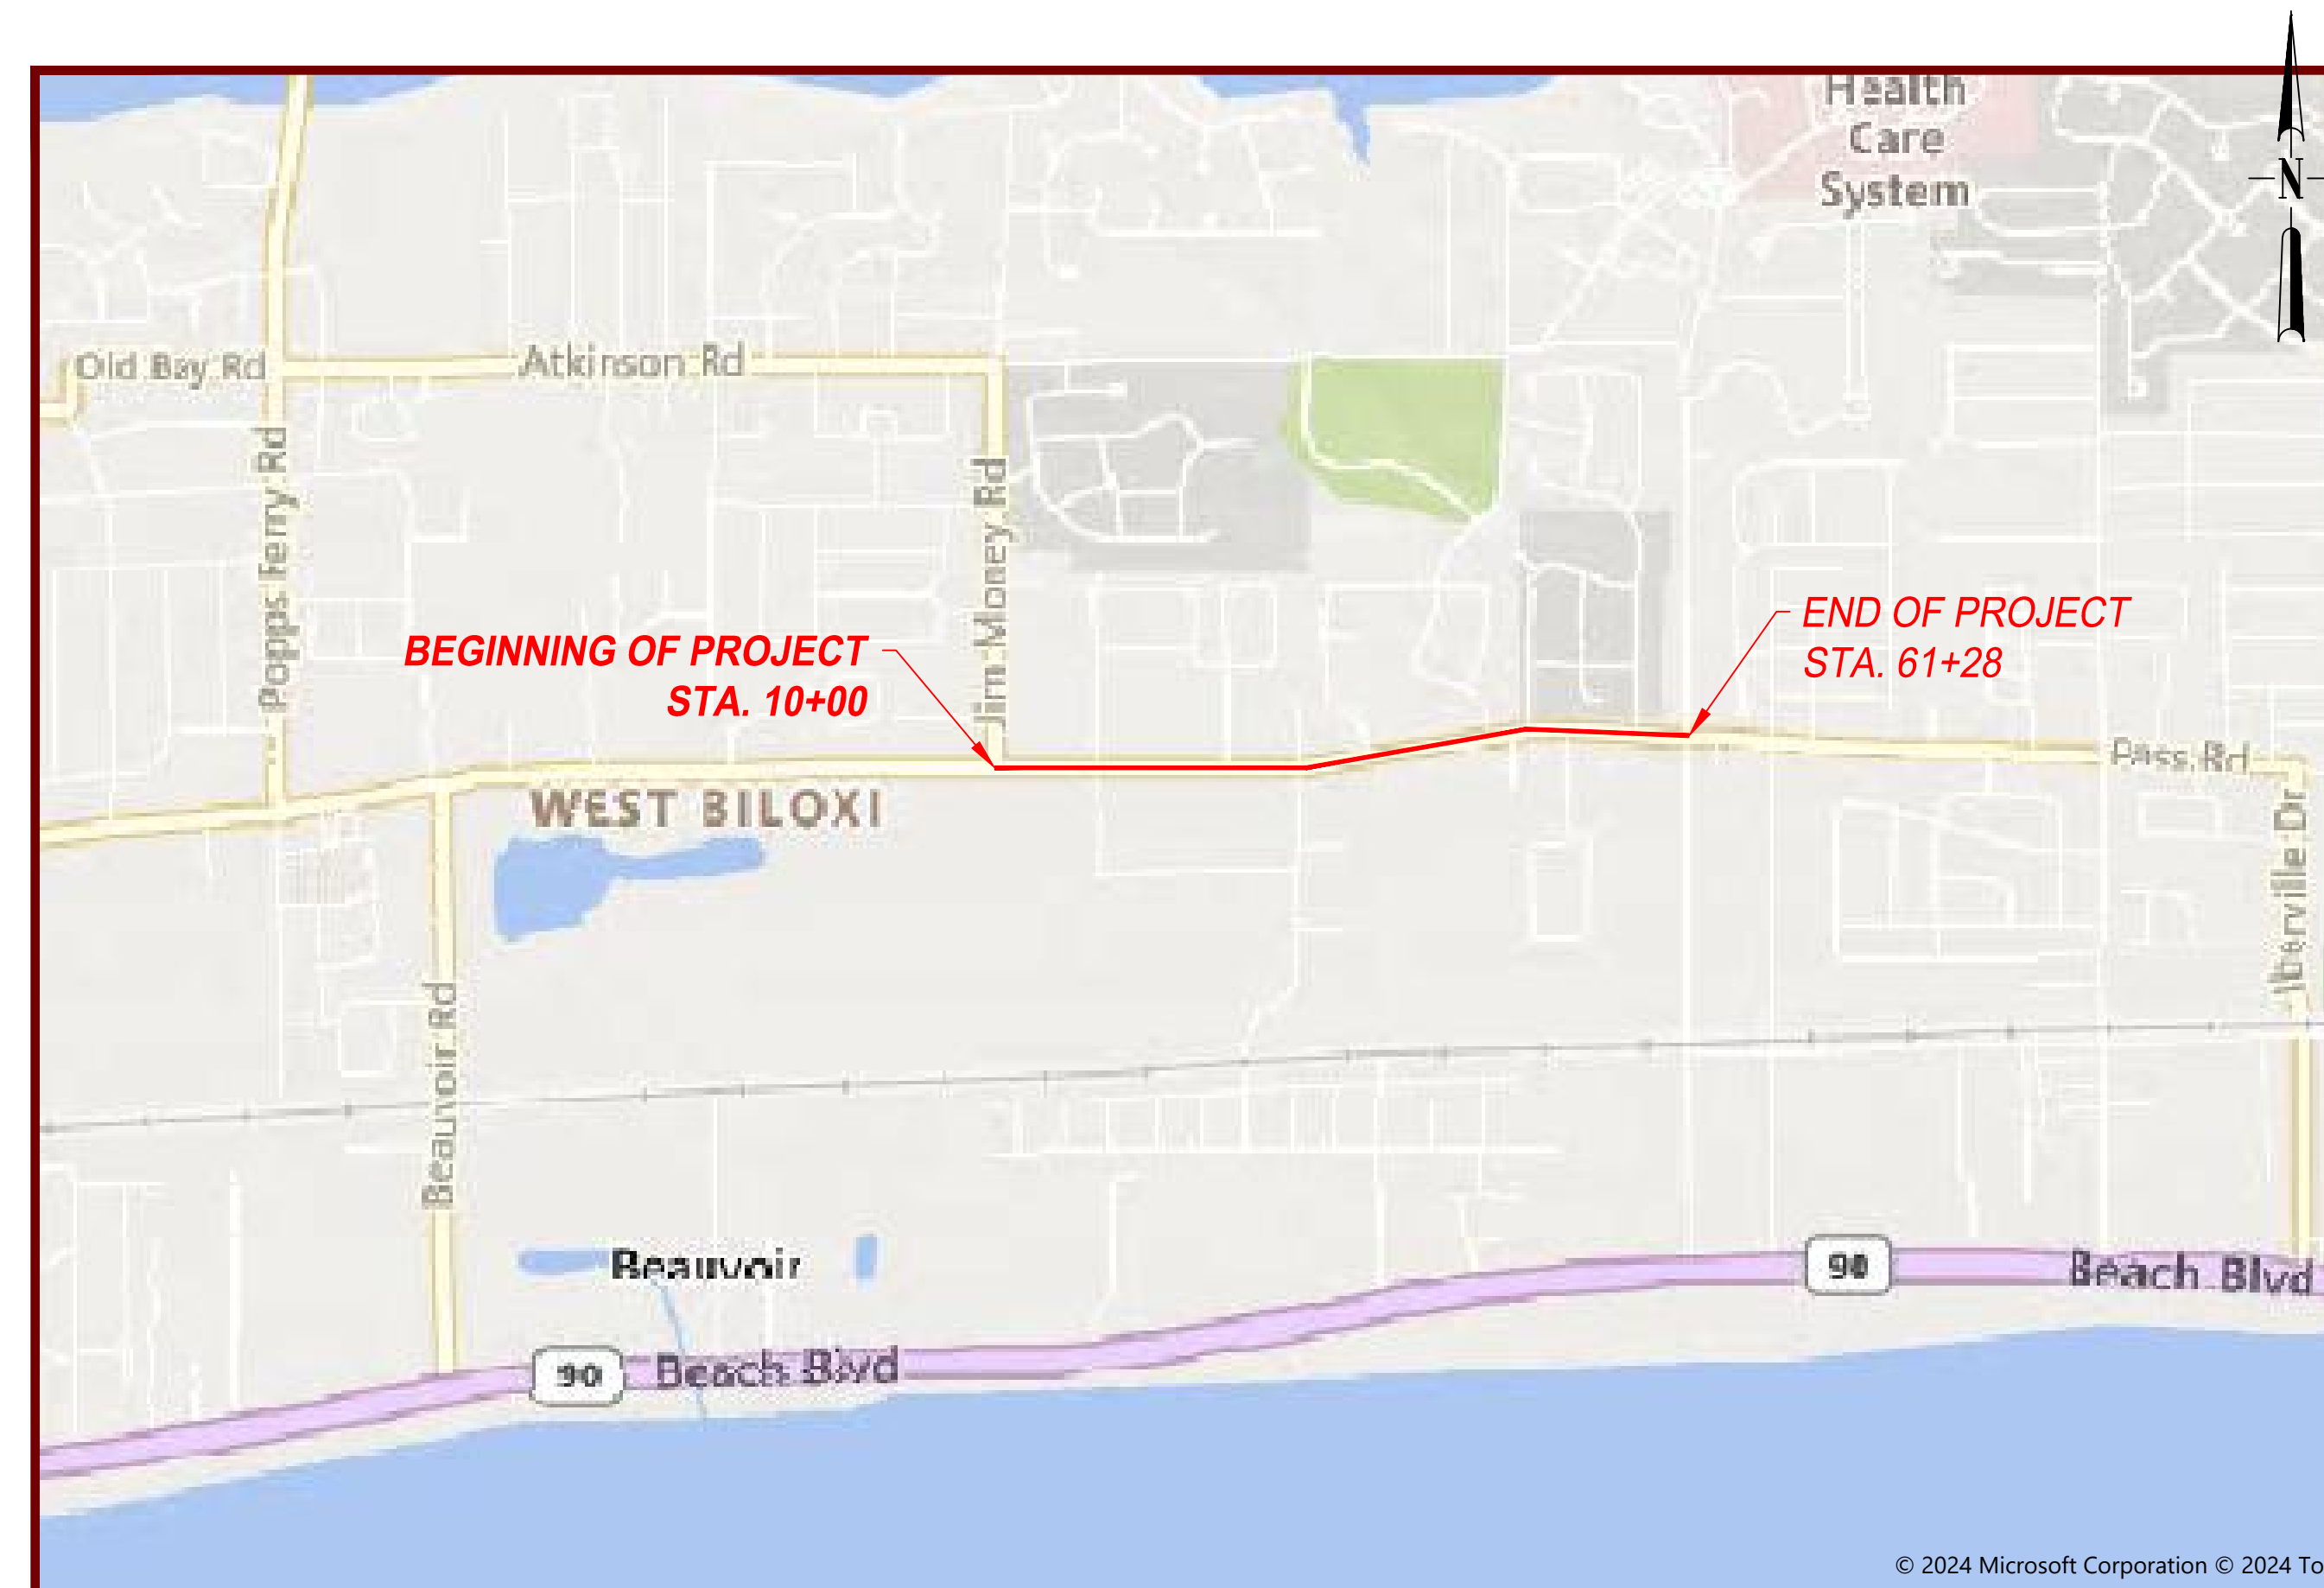

VICINITY MAP
PROJECT LOCATION



LOCATION MAP

PRELIMINARY

DATE : _____

W. RYAN TICE, P.E.
MISSISSIPPI LICENSE NO.15169

PREPARED BY :



SUMMARY OF QUANTITIES

PAY ITEM NO.	PAY ITEM	UNIT	PRELIMINARY	FINAL
① 202-A001	REMOVAL OF OBSTRUCTIONS	L.S.	100%	
202-B050	REMOVAL OF CONCRETE COMBINATION CURB & GUTTER	L.F.	107	
202-B081	REMOVAL OF CONCRETE SIDEWALKS & DRIVEWAYS, ALL DEPTHS	S.Y.	14	
202-B188	REMOVAL OF PAVEMENT, ALL TYPES AND DEPTHS	S.Y.	295	
216-B002	SOLID SODDING, CENTIPEDE	S.Y.	1870	
② 234-A001	TEMPORARY SILT FENCE	L.F.	2000	
② 237-A002	WATTLES, 20"	L.F.	150	
③ 244-A001	TREE PRUNING (LESS THAN OR EQUAL TO 8 INCHES)	EA.	30	
503-C010	SAW CUT, FULL DEPTH	L.F.	874	
608-A001	CONCRETE SIDEWALK, WITHOUT REINFORCEMENT	S.Y.	1589	
② 609-B002	CONCRETE CURB, HEADER	L.F.	100	
② 609-D002	COMBINATION CONCRETE CURB AND GUTTER TYPE 1 MODIFIED	L.F.	100	
608-C001	DETECTABLE WARNING, PANELS	S.F.	135	
613-D009	ADJUSTMENT OF UTILITY APPURTENANCE (PULL BOX)	EA.	3	
613-D010	ADJUSTMENT OF WATER METER	EA.	7	
614-A001	CONCRETE DRIVEWAY, WITHOUT REINFORCEMENT	S.Y.	28	
219-A001	WATERING	KGAL	40	
618-A001	MAINTENANCE OF TRAFFIC	L.S.	100%	
618-B001	ADDITIONAL CONSTRUCTION SIGNS	S.F.	10	
620-A001	MOBILIZATION	L.S.	100%	
626-H004	THERMOPLASTIC LEGEND, WHITE	S.F.	396	
907-630-O001	REMOVE AND RESET SIGN ASSEMBLY	EA.	10	

- ① TO BE USED FOR REMOVAL OF 3 WOODEN BENCHES, 1 20 INCH PALM TREE, AND 1 SHRUB.
- ② TO BE USED AS DIRECTED BY THE ENGINEER
- ③ PRUNING OF TREE LIMBS ONLY.

SHEET INDEX

SHEET NO.	TITLE
1	TITLE SHEET
2	SUMMARY OF QUANTITIES AND SHEET INDEX
3	TYPICAL SECTIONS PROPOSED SIDEWALK ALIGNMENT
4	CONCEPTUAL SIDEWALK ALIGNMENT STA. 10+00 TO STA. 15+00
5	CONCEPTUAL SIDEWALK ALIGNMENT STA. 15+00 TO STA. 21+00
6	CONCEPTUAL SIDEWALK ALIGNMENT STA. 21+00 TO STA. 27+00
7	CONCEPTUAL SIDEWALK ALIGNMENT STA. 27+00 TO STA. 33+00
8	CONCEPTUAL SIDEWALK ALIGNMENT STA. 33+00 TO STA. 39+00
9	CONCEPTUAL SIDEWALK ALIGNMENT STA. 39+00 TO STA. 45+00
10	CONCEPTUAL SIDEWALK ALIGNMENT STA. 45+00 TO STA. 51+00
11	CONCEPTUAL SIDEWALK ALIGNMENT STA. 51+00 TO STA. 57+00
12	CONCEPTUAL SIDEWALK ALIGNMENT STA. 57+00 TO STA. 61+28
13	EXISTING GROUND CROSS SECTIONS STA. 10+00 TO STA. 36+00
14	EXISTING GROUND CROSS SECTIONS STA. 37+00 TO STA. 60+00
15	EXISTING GROUND CROSS SECTIONS STA. 61+00

T:\TEI Projects\MISSISSIPPI Projects\1800-24 PS GRPC - Pass Rd Biloxi Sidewalks\DRAWINGS\1800-24_CONCEPT.dwg SOS Sep 10, 2024 - 6:50pm

REVISIONS			
NO.	DATE	BY	DESCRIPTION

DRAWING INFORMATION	
FILE NO.:	1800-24
DATE:	09/10/2024
SCALE:	N.T.S.
DRAWN BY:	JLS
CHECKED BY:	WRT
QA/QC:	MG

GULF REGIONAL PLANNING COMMISSION
CONCEPTUAL SIDEWALK IMPROVEMENTS

PASS ROAD
BILOXI, MISSISSIPPI



TEI TICE ENGINEERING, INC.
ENGINEERS / SURVEYORS


Trusted Engineers. Experienced Surveyors. Innovative Results.

510 S. VARDAMAN ST. PHONE: 601.928.4121
WIGGINS, MS 39577 EMAIL: info@ticeeng.com

SUMMARY OF QUANTITIES
AND
SHEET INDEX

WORKING NUMBER: SQ-1	SHEET NUMBER: 2 of 15
-------------------------	--------------------------

T:\TEI Projects\MISSISSIPPI Projects\1800-24 PS GRPC - Pass Rd Biloxi Sidewalks\DRAWINGS\1800-24_TYPICAL SECTIONS.dwg TYPICAL SECTIONS Sep 10, 2024 - 6:51pm

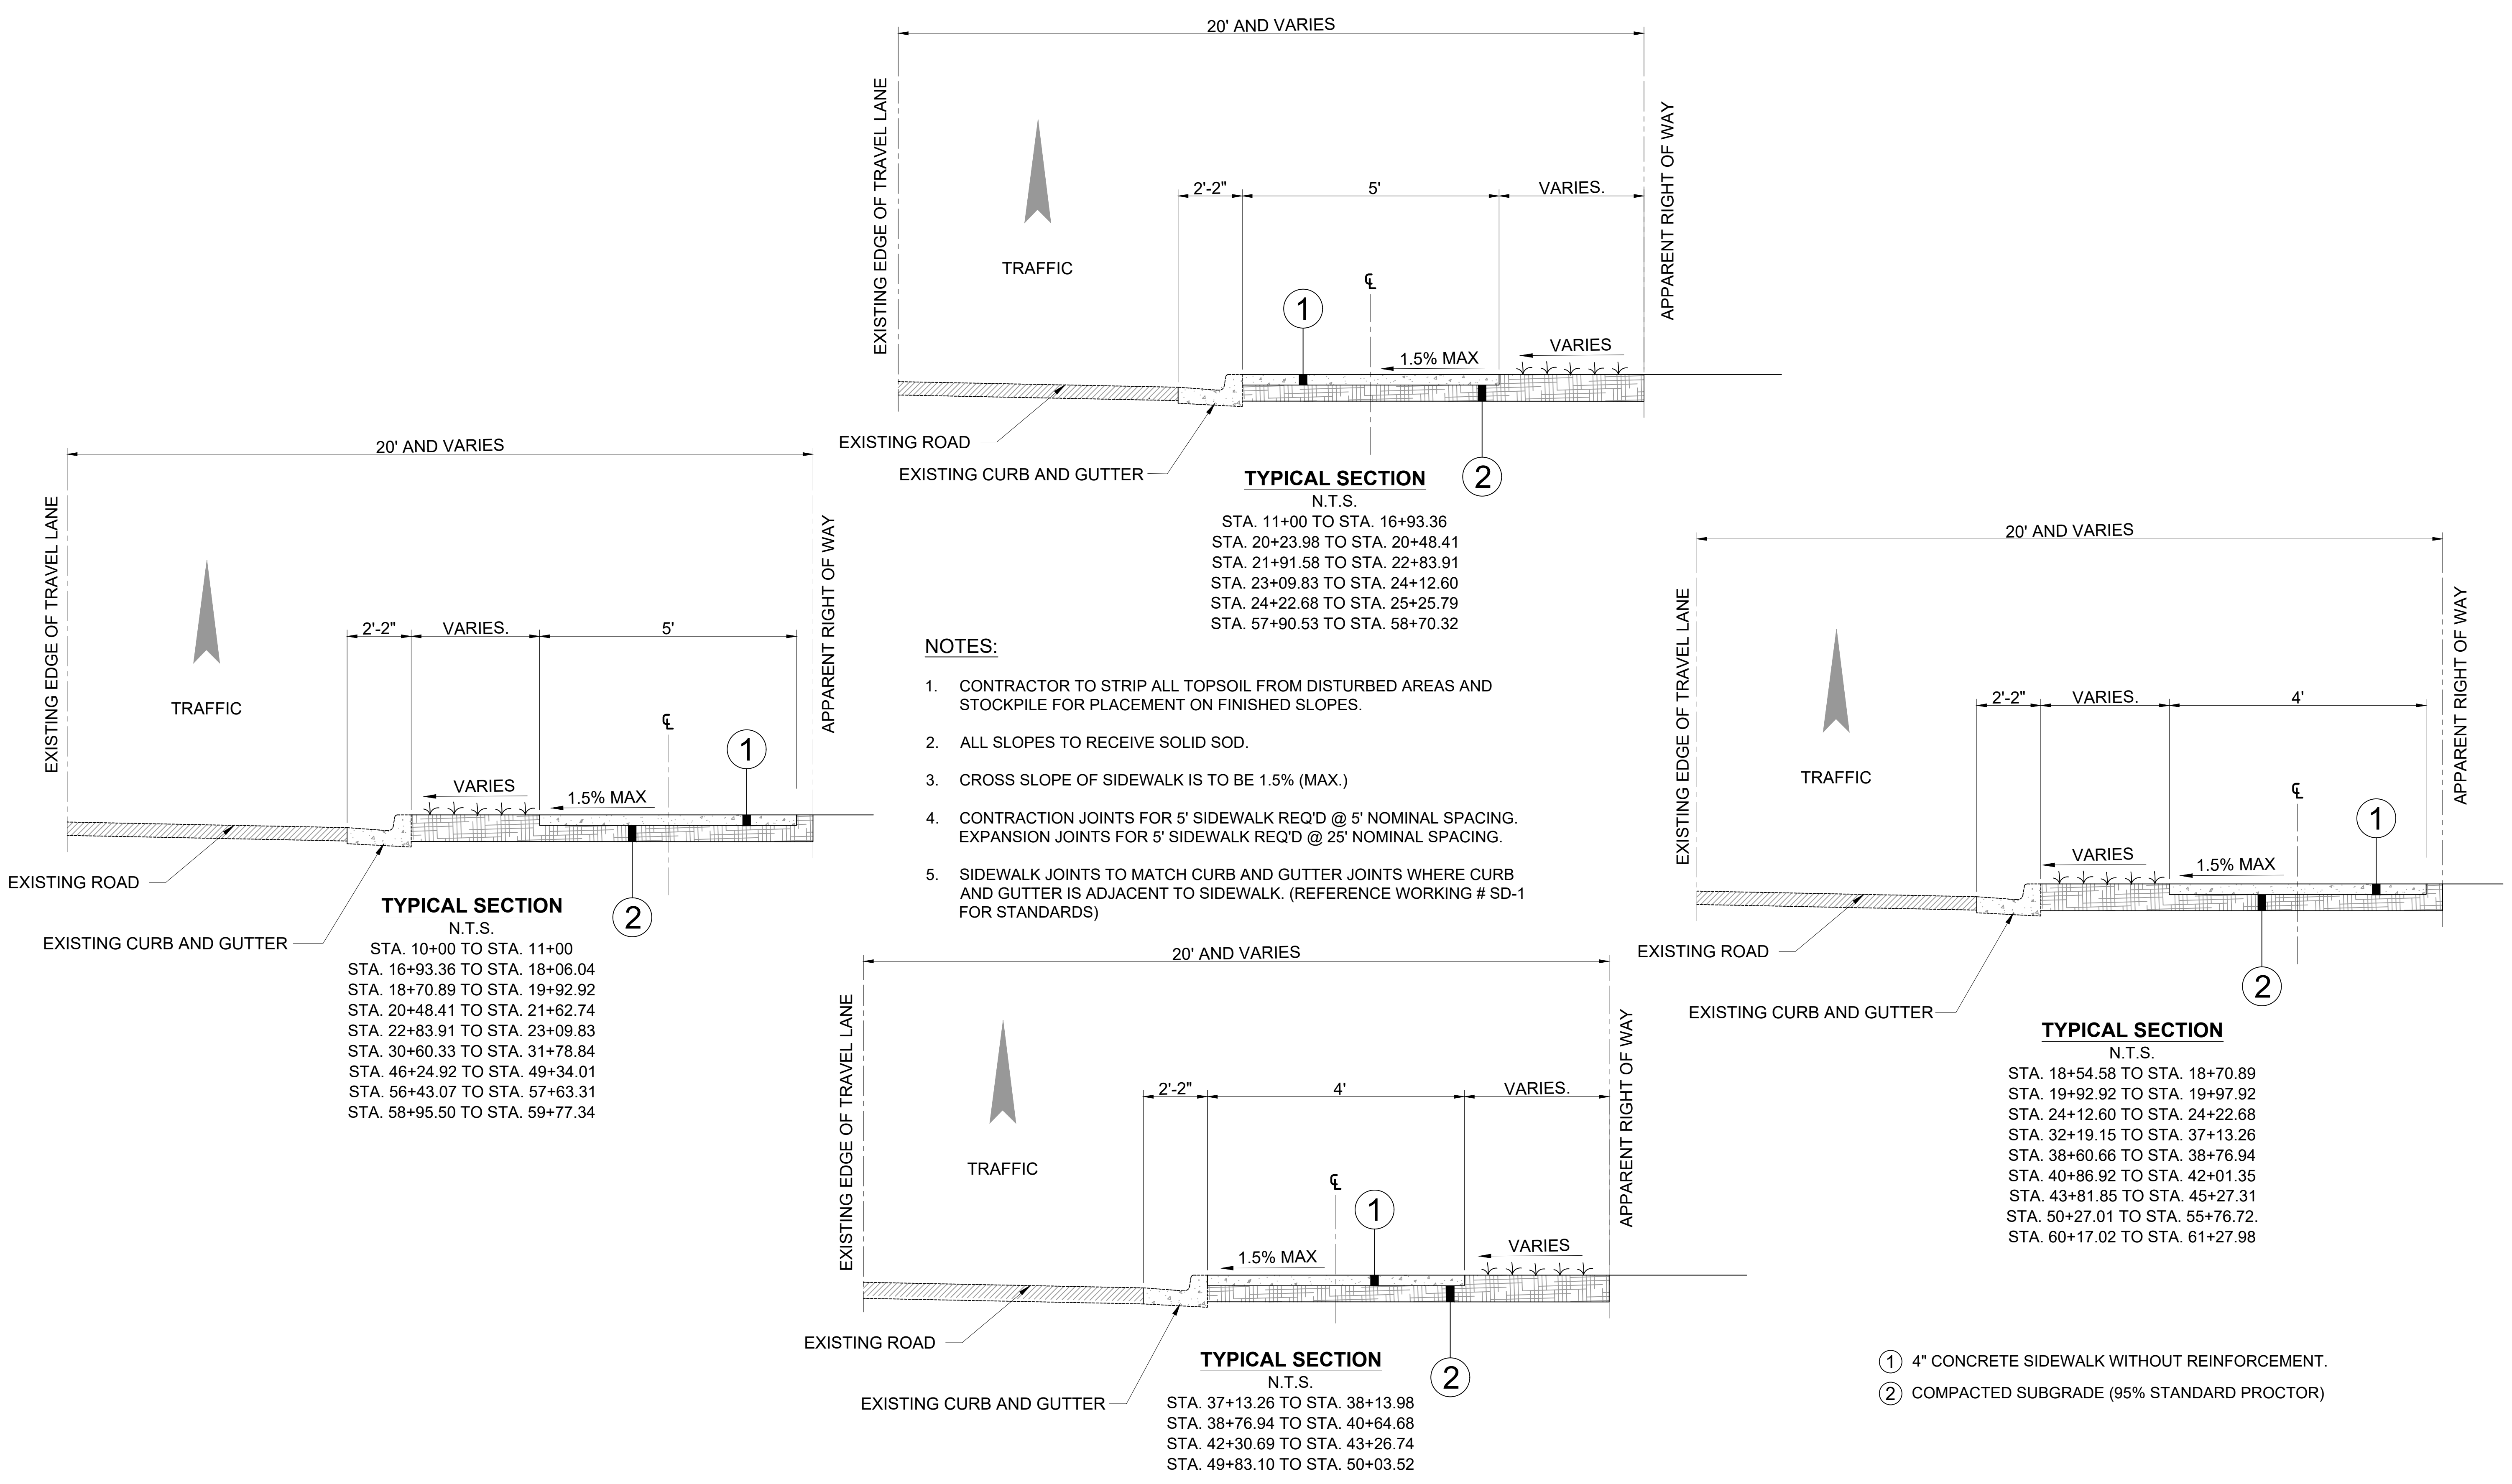

- ① 4" CONCRETE SIDEWALK WITHOUT REINFORCEMENT.
- ② COMPACTED SUBGRADE (95% STANDARD PROCTOR)

REVISIONS				DRAWING INFORMATION	
NO.	DATE	BY	DESCRIPTION	FILE NO.:	1800-24
				DATE:	09/10/2024
				SCALE:	N.T.S.
				DRAWN BY:	JLS
				CHECKED BY:	WRT
				QA/QC:	MG

GULF REGIONAL PLANNING COMMISSION
CONCEPTUAL SIDEWALK IMPROVEMENTS

PASS ROAD
BILOXI, MISSISSIPPI




TEI TICE
ENGINEERING, INC.
ENGINEERS / SURVEYORS

Trusted Engineers. Experienced Surveyors. Innovative Results.

510 S. VARDAMAN ST. PHONE: 601.928.4121
WIGGINS, MS 39577 EMAIL: info@ticeeng.com

TYPICAL SECTIONS PROPOSED SIDEWALK ALIGNMENT	
WORKING NUMBER: TS-1	SHEET NUMBER: 3 of 15

T:\TEI Projects\Mississippi\Projects\1800-24 FS GRPC - Pass Rd Biloxi Sidewalks\DRAWINGS\1800-24_CONCEPT.dwg PF-1 Sep 10, 2024 - 6:57pm

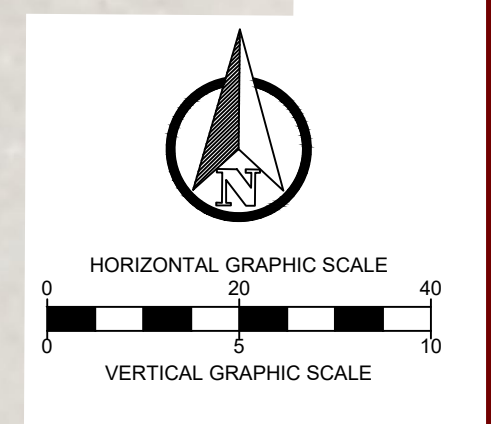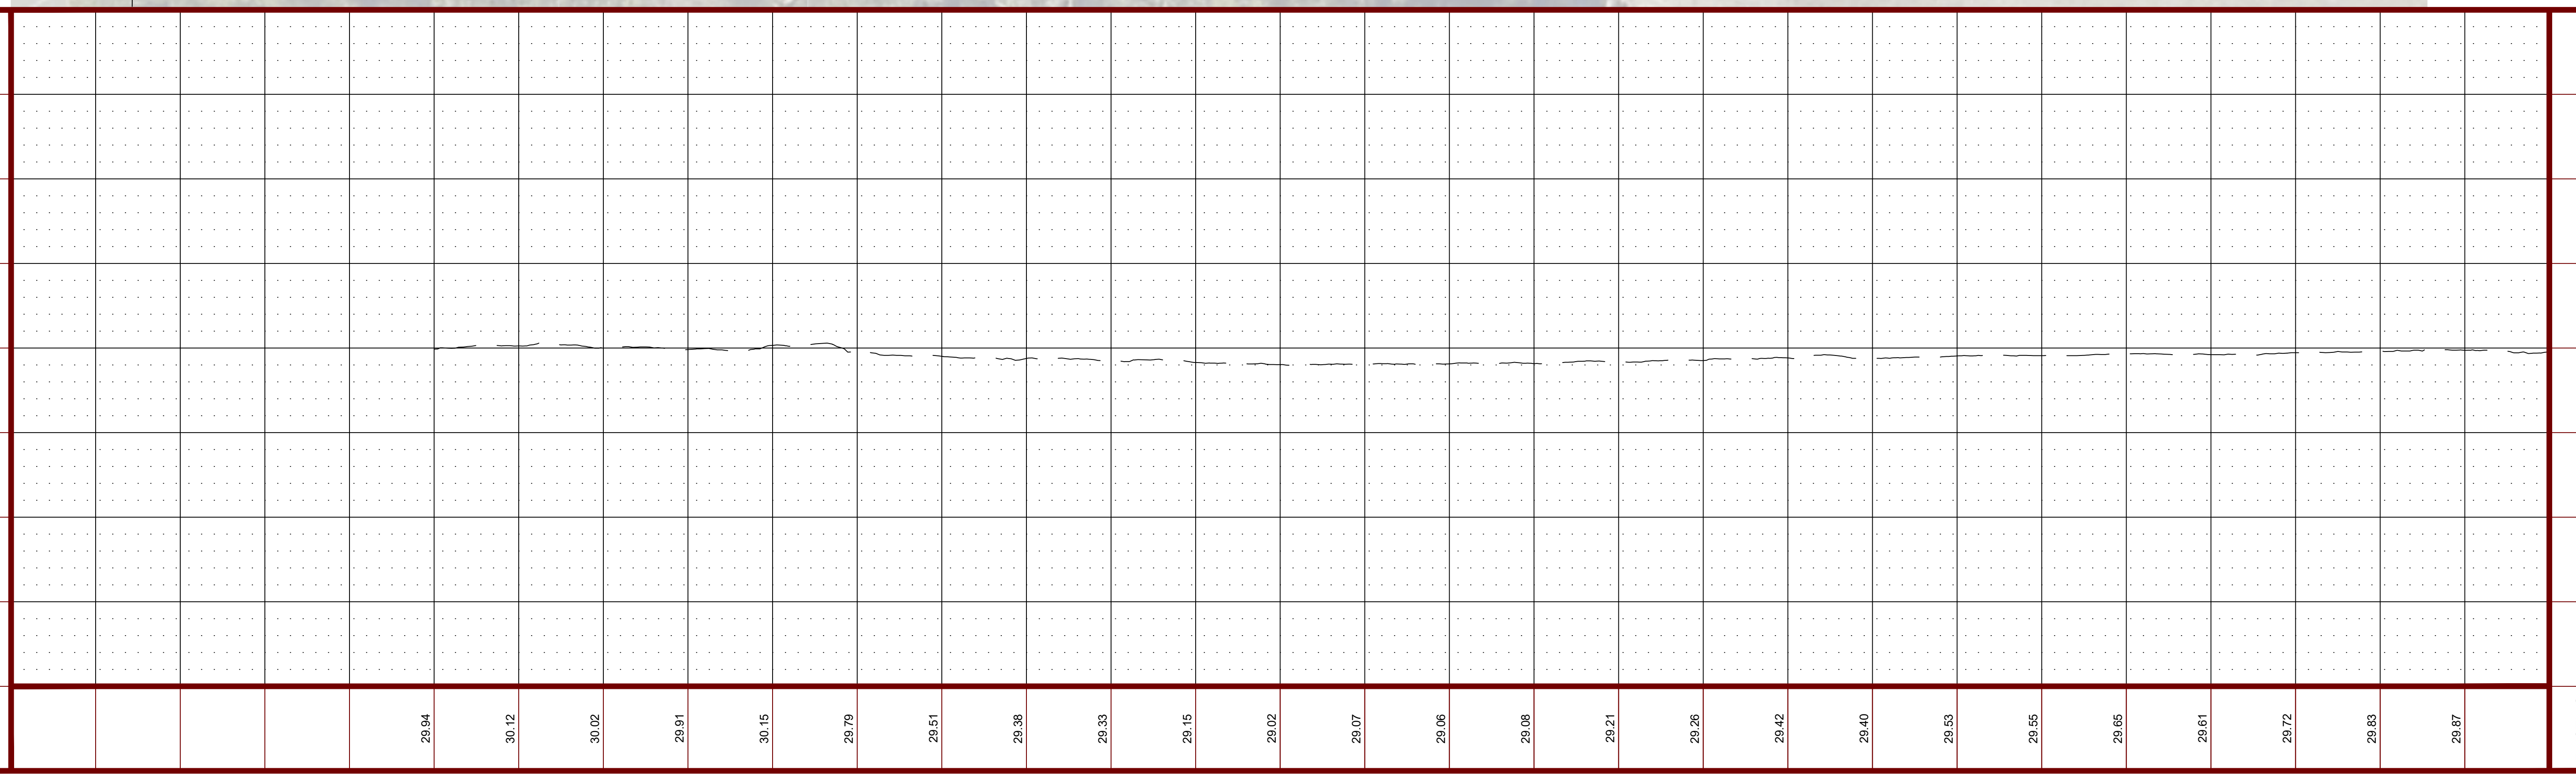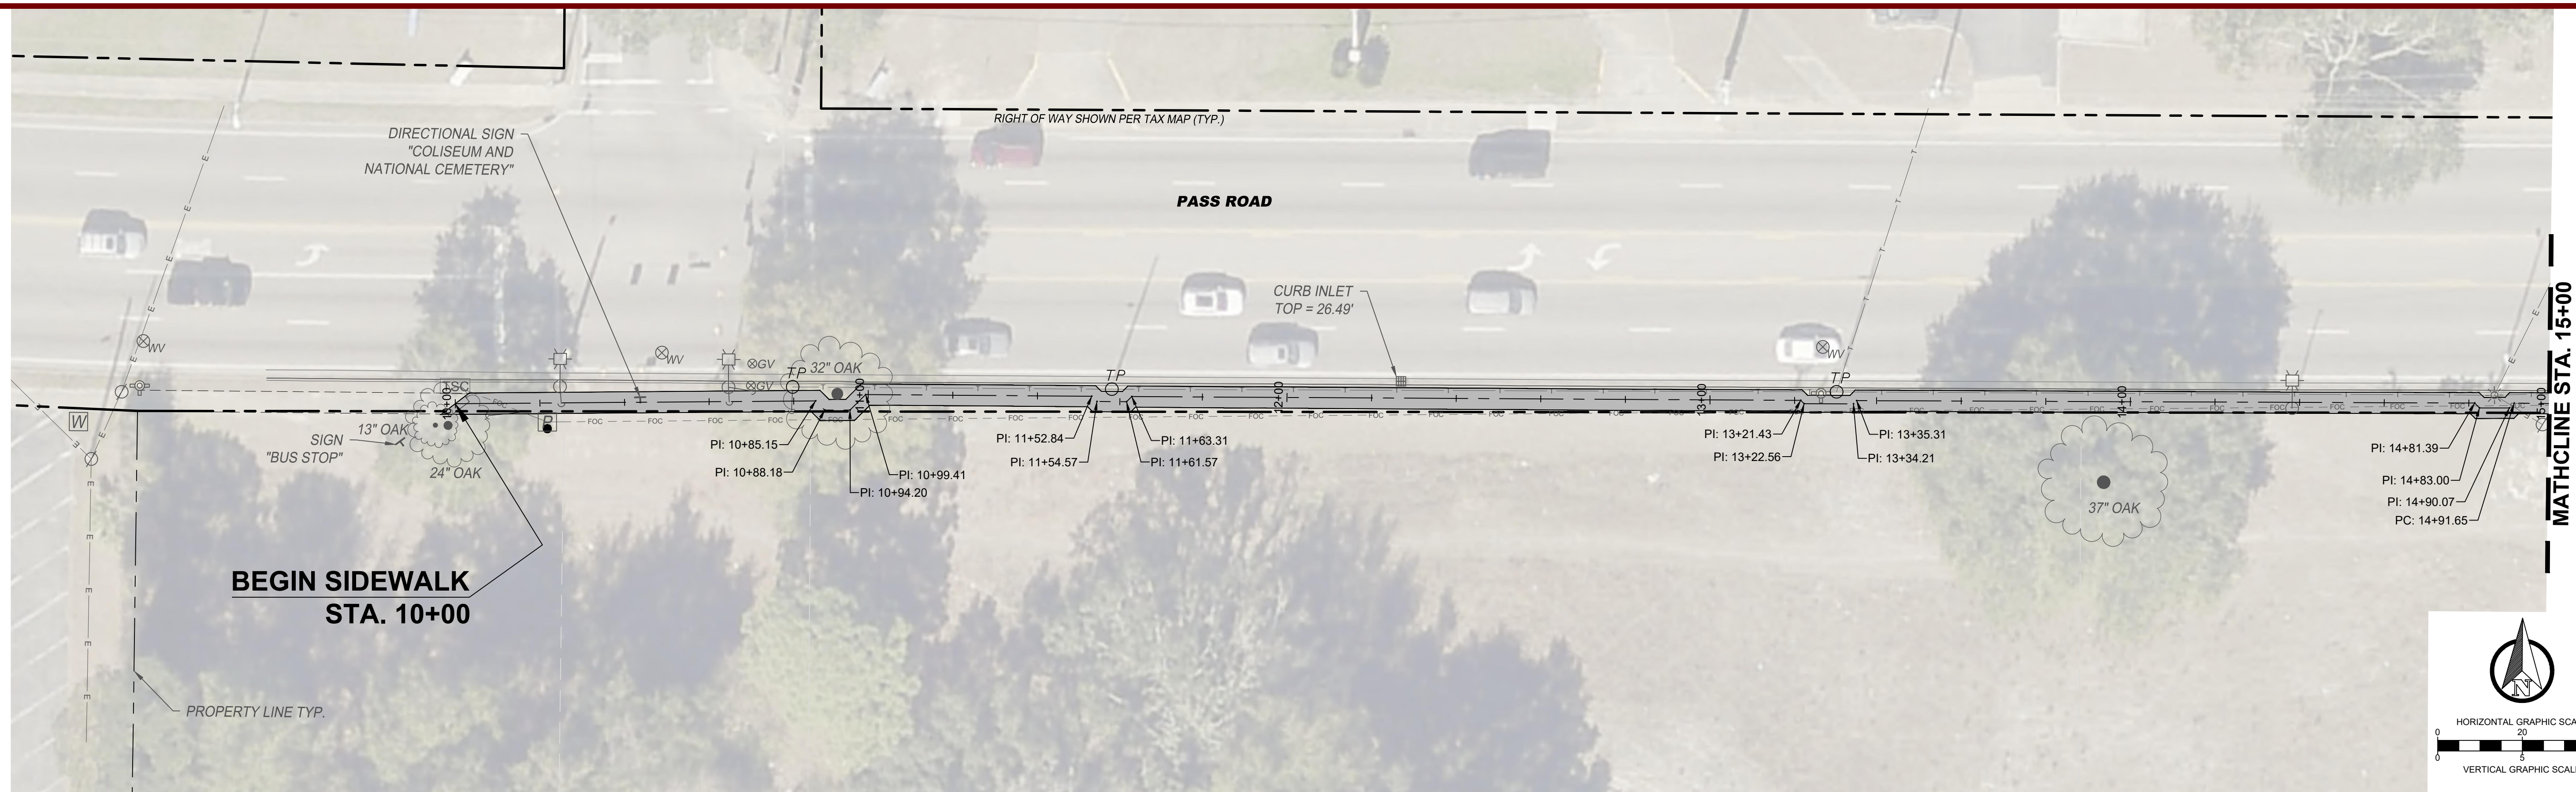

NO.	DATE	BY	DESCRIPTION

DRAWING INFORMATION	
FILE NO.:	1800-24
DATE:	09/10/2024
SCALE:	1"=20' H 1"=5' V
DRAWN BY:	JLS
CHECKED BY:	WRT
QA/QC:	MG



GULF REGIONAL PLANNING COMMISSION
CONCEPTUAL SIDEWALK IMPROVEMENTS

PASS ROAD
BILOXI, MISSISSIPPI

ENGINEERING, INC.
 ENGINEERS / SURVEYORS
Trusted Engineers. Experienced Surveyors. Innovative Results.
 510 S. VARDAMAN ST. PHONE: 601.928.4121
 WIGGINS, MS 39577 EMAIL: info@ticeeng.com

CONCEPTUAL SIDEWALK ALIGNMENT
STA. 10+00 TO STA. 15+00

 WORKING NUMBER: WK-1
 SHEET NUMBER: 4 of 15

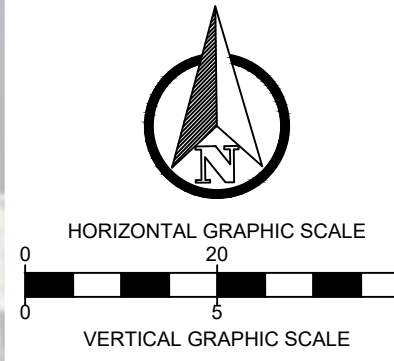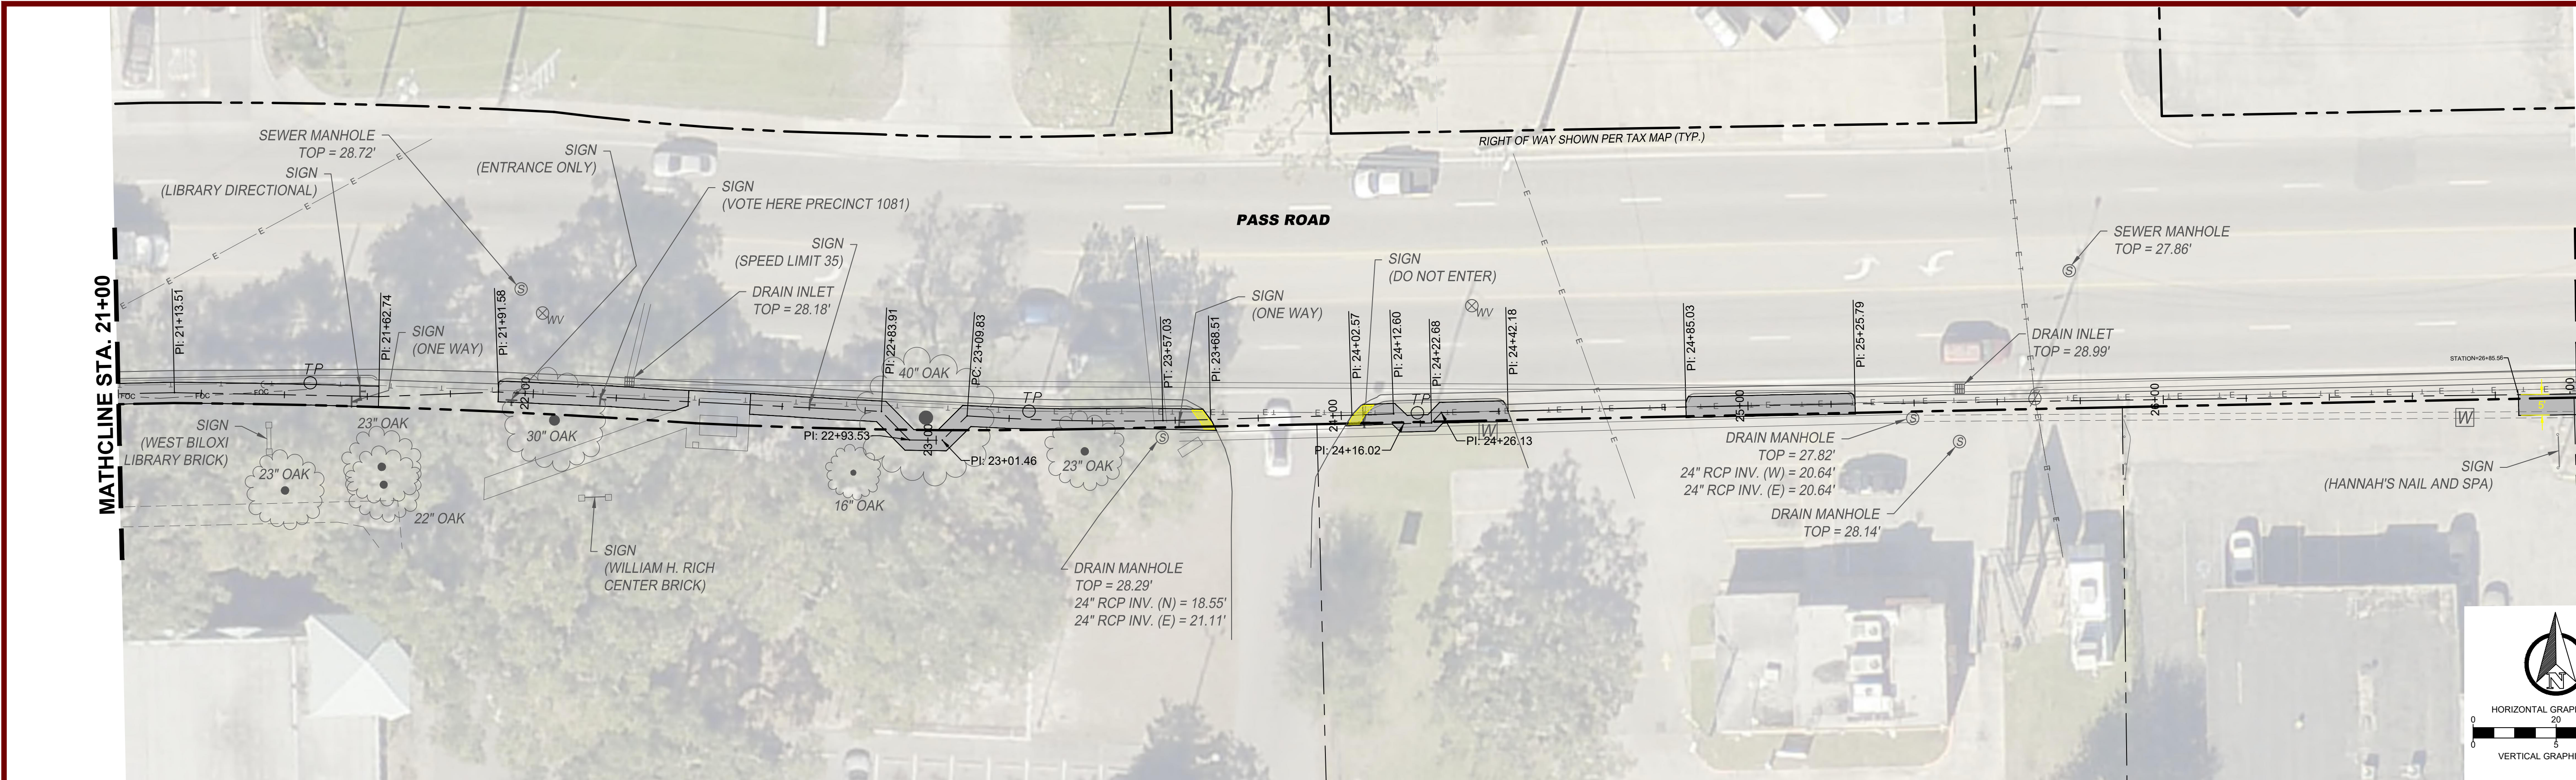

T:\TEI Projects\1800-24 PS GRPC - Pass Rd Biloxi Sidewalks\DRAWINGS\1800-24_CONCEPT.dwg PF-3 Sep 10, 2024 - 6:52pm

NO.	DATE	BY	DESCRIPTION

DRAWING INFORMATION	
FILE NO.:	1800-24
DATE:	09/10/2024
SCALE:	1"=20' H 1"=5' V
DRAWN BY:	JLS
CHECKED BY:	WRT
QA/QC:	MG

GULF REGIONAL PLANNING COMMISSION	
CONCEPTUAL SIDEWALK IMPROVEMENTS	
PASS ROAD BILOXI, MISSISSIPPI	


TEI TICE	
ENGINEERING, INC. <small>ENGINEERS / SURVEYORS</small>	
<small>Trusted Engineers. Experienced Surveyors. Innovative Results.</small>	
<small>510 S. VARDAMAN ST. WIGGINS, MS 39577</small>	<small>PHONE: 601.928.4121 EMAIL: info@ticeeng.com</small>

CONCEPTUAL SIDEWALK ALIGNMENT STA. 21+00 TO STA. 27+00	
WORKING NUMBER: WK-3	SHEET NUMBER: 6 of 15

T:\TEI Projects\Mississippi\Projects\1800-24 PS GRPC - Pass Rd Biloxi Sidewalks\Drawings\1800-24_CONCEPT.dwg PF-6 Sep 10, 2024 - 6:53pm

MATHCLINE STA. 39+00

MATHCLINE STA. 45+00

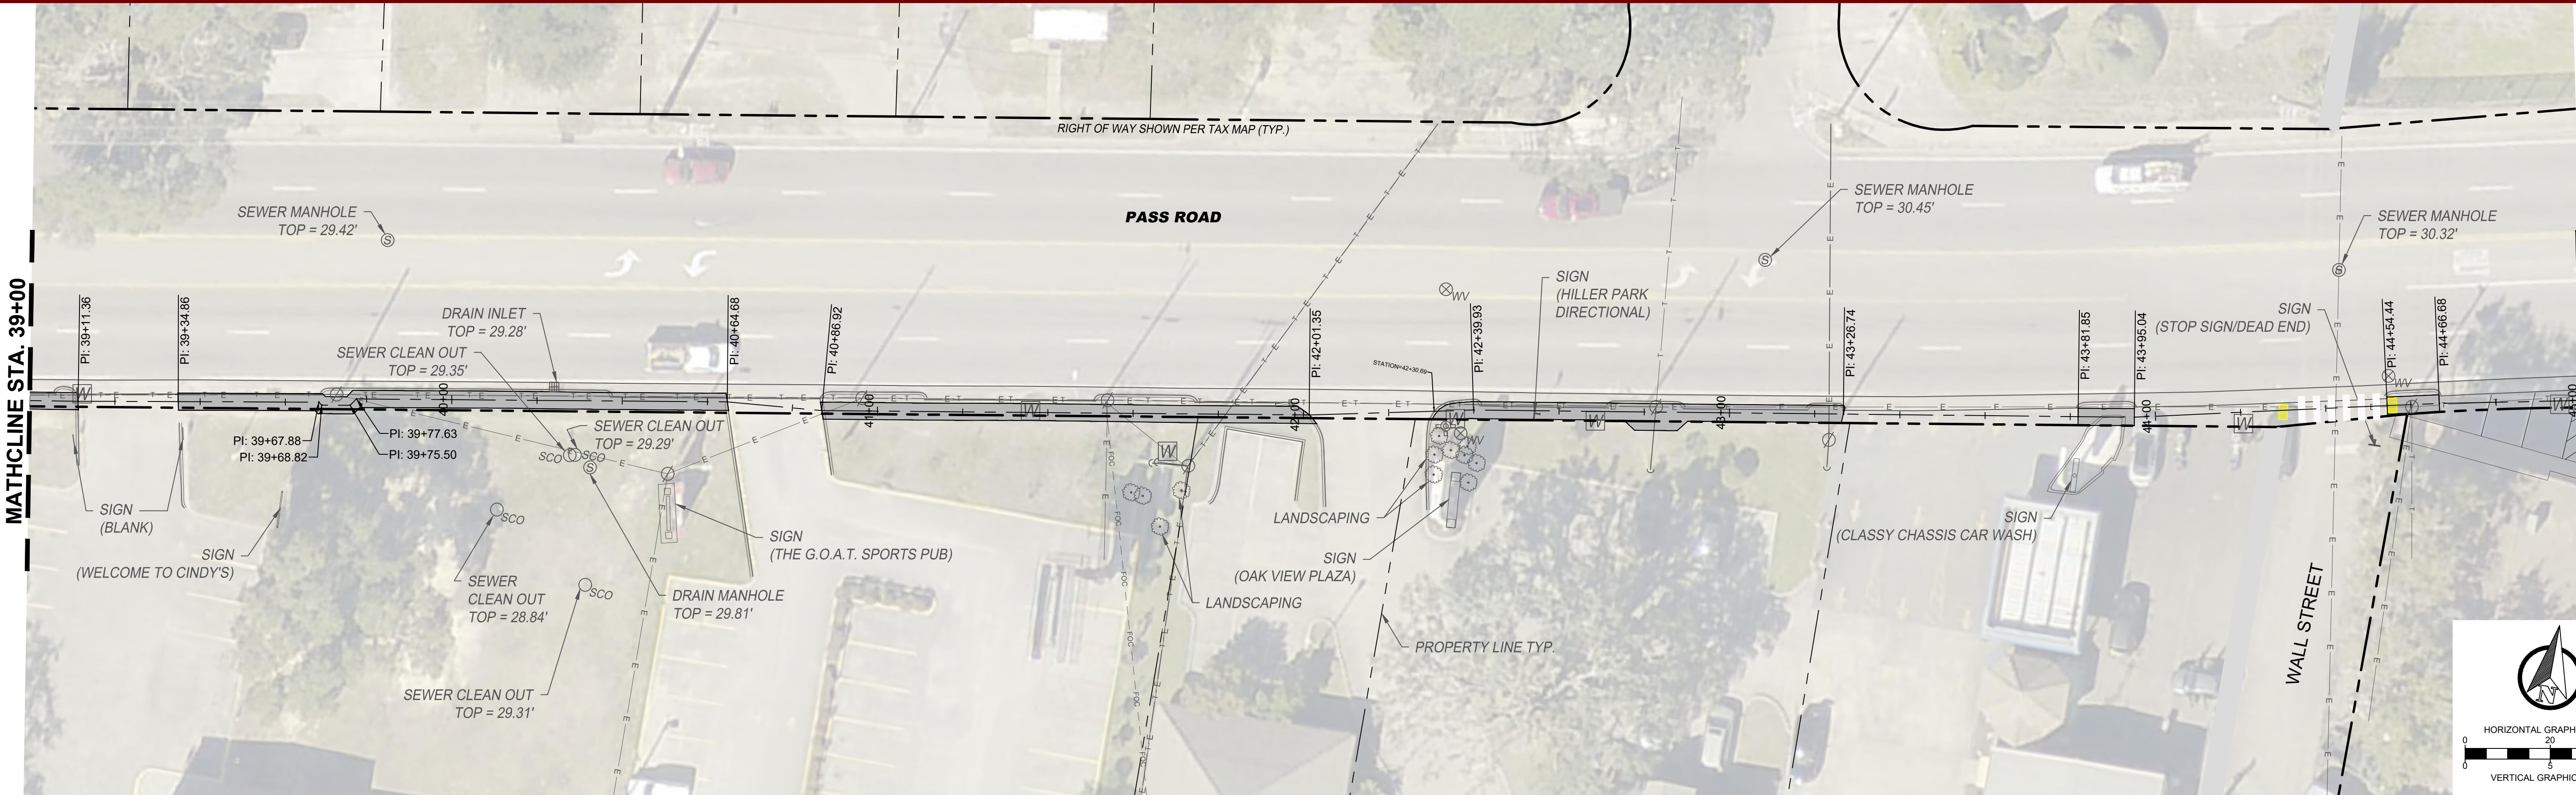

45																									45					
40																									40					
35																									35					
30																									30					
25																									25					
20																									20					
15																									15					
10																									10					
EXISTING	28.55	29.12	29.18	29.37	29.28	29.31	29.19	29.20	29.27	29.64	29.47	29.60	29.75	29.76	29.81	29.45	30.04	30.03	30.10	30.09	30.01	29.82	29.88	29.88	29.81	29.64	29.78	30.00	29.81	EXISTING
PROPOSED																									PROPOSED					
	39+20	39+40	39+60	39+80	40+00	40+20	40+40	40+60	40+80	41+00	41+20	41+40	41+60	41+80	42+00	42+20	42+40	42+60	42+80	43+00	43+20	43+40	43+60	43+80	44+00	44+20	44+40	44+60	44+80	

REVISIONS			
NO.	DATE	BY	DESCRIPTION

DRAWING INFORMATION	
FILE NO.:	1800-24
DATE:	09/10/2024
SCALE:	1"=20' H 1"=5' V
DRAWN BY:	JLS
CHECKED BY:	WRT
QA/QC:	MG

GULF REGIONAL PLANNING COMMISSION
CONCEPTUAL SIDEWALK IMPROVEMENTS

PASS ROAD
BILOXI, MISSISSIPPI

TEI **TICE**
ENGINEERING, INC.
 ENGINEERS / SURVEYORS



Trusted Engineers. Experienced Surveyors. Innovative Results.

510 S. VARDAMAN ST. PHONE: 601.928.4121
 WIGGINS, MS 39577 EMAIL: info@ticeeng.com

CONCEPTUAL SIDEWALK
ALIGNMENT
 STA. 39+00 TO STA. 45+00

WORKING NUMBER: WK-6 SHEET NUMBER: 9 of 15

T:\TEI Projects\1800-24 PS GRPC - Pass Rd Biloxi Sidewalks\DRAWINGS\1800-24_CONCEPT.dwg PF-9 Sep 10, 2024 - 6:54pm

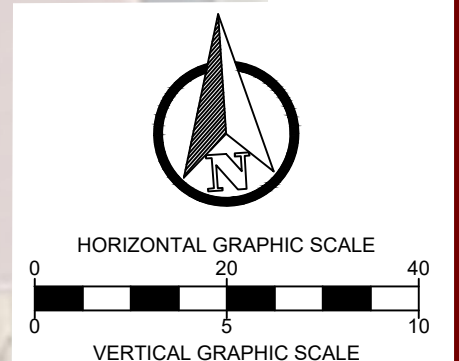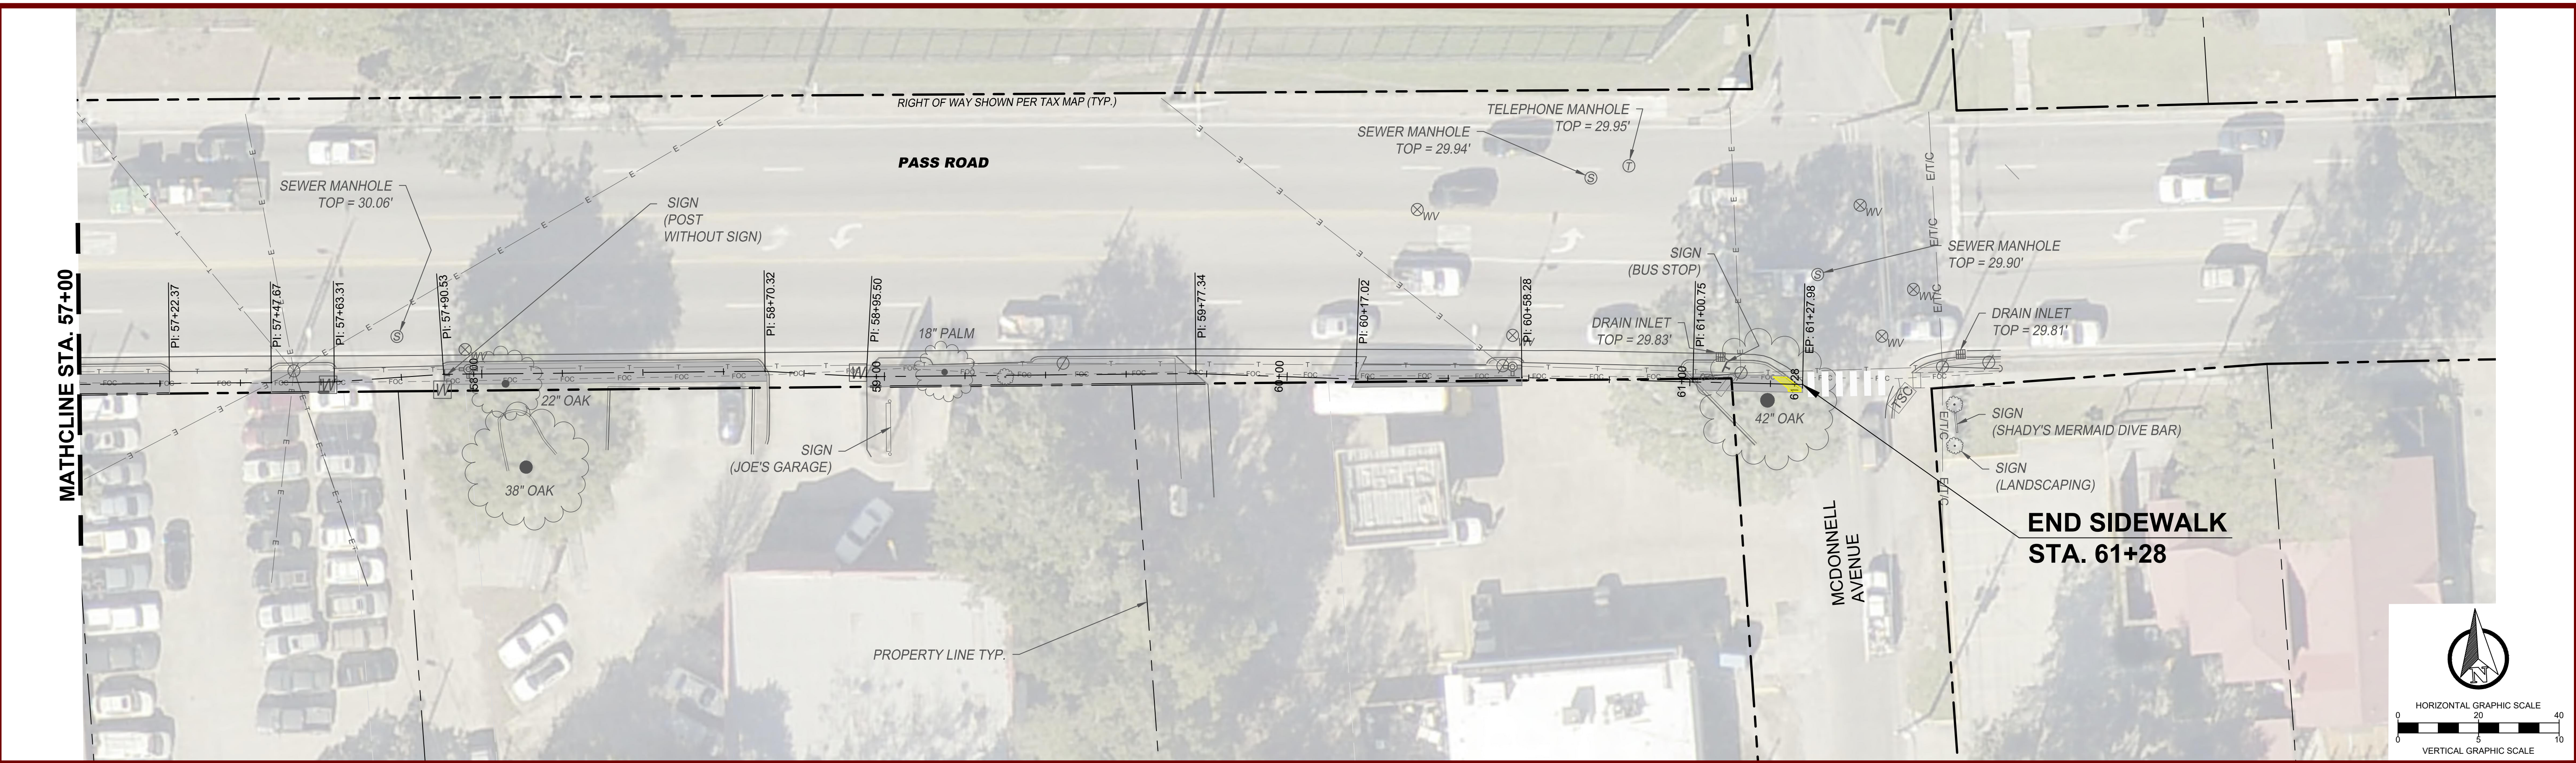

45																													45				
40																													40				
35																													35				
30																													30				
25																													25				
20																													20				
15																													15				
10																													10				
EXISTING	30.40	30.45	30.49	30.11	30.48	30.44	30.55	30.55	30.18	30.72	30.64	30.60	30.19	29.90	29.89	30.26	30.20	29.96	29.91	29.90	30.04												EXISTING
PROPOSED																																	PROPOSED
	57+20	57+40	57+60	57+80	58+00	58+20	58+40	58+60	58+80	59+00	59+20	59+40	59+60	59+80	60+00	60+20	60+40	60+60	60+80	61+00	61+20	61+40	61+60	61+80	62+00	62+20	62+40	62+60	62+80				

REVISIONS			
NO.	DATE	BY	DESCRIPTION

DRAWING INFORMATION	
FILE NO.:	1800-24
DATE:	09/10/2024
SCALE:	1"=20' H 1"=5' V
DRAWN BY:	JLS
CHECKED BY:	WRT
QA/QC:	MG

GULF REGIONAL PLANNING COMMISSION
CONCEPTUAL SIDEWALK IMPROVEMENTS

PASS ROAD
BILOXI, MISSISSIPPI




























TEI TICE
ENGINEERING, INC.
ENGINEERS / SURVEYORS

Trusted Engineers. Experienced Surveyors. Innovative Results.

510 S. VARDAMAN ST. PHONE: 601.928.4121
WIGGINS, MS 39577 EMAIL: info@ticeeng.com

CONCEPTUAL SIDEWALK ALIGNMENT STA. 57+00 TO STA. 61+28	
WORKING NUMBER: WK-9	SHEET NUMBER: 12 of 15

T:\TEI Projects\Mississippi Projects\1800-24 FS GRPC - Pass Rd Biloxi Sidewalks\DRAWINGS\1800-24_CONCEPT.dwg EXISTING GROUND STATION 10+00.00-36+00.00 Sep 10, 2024 - 6:54pm

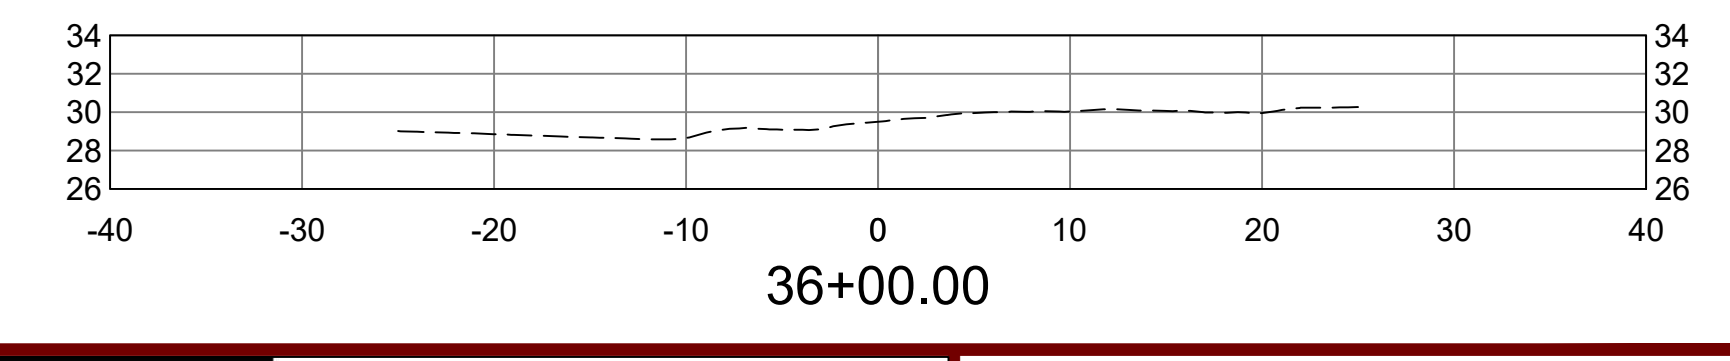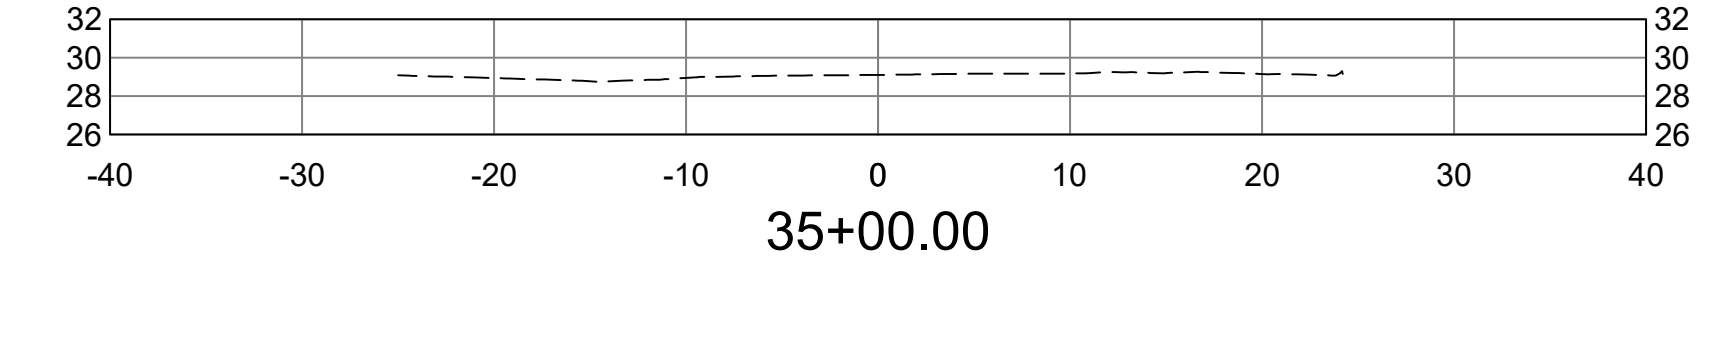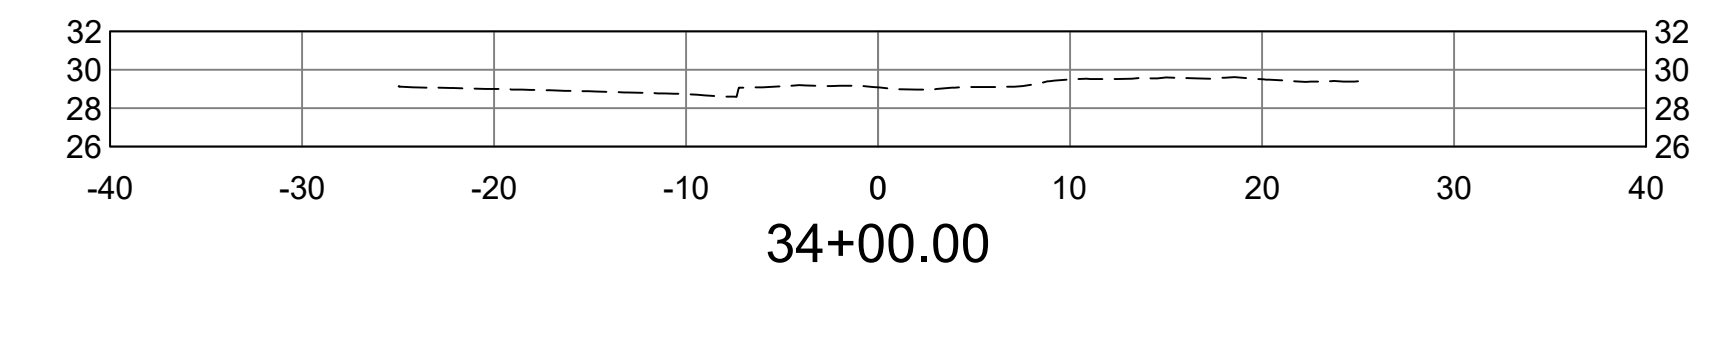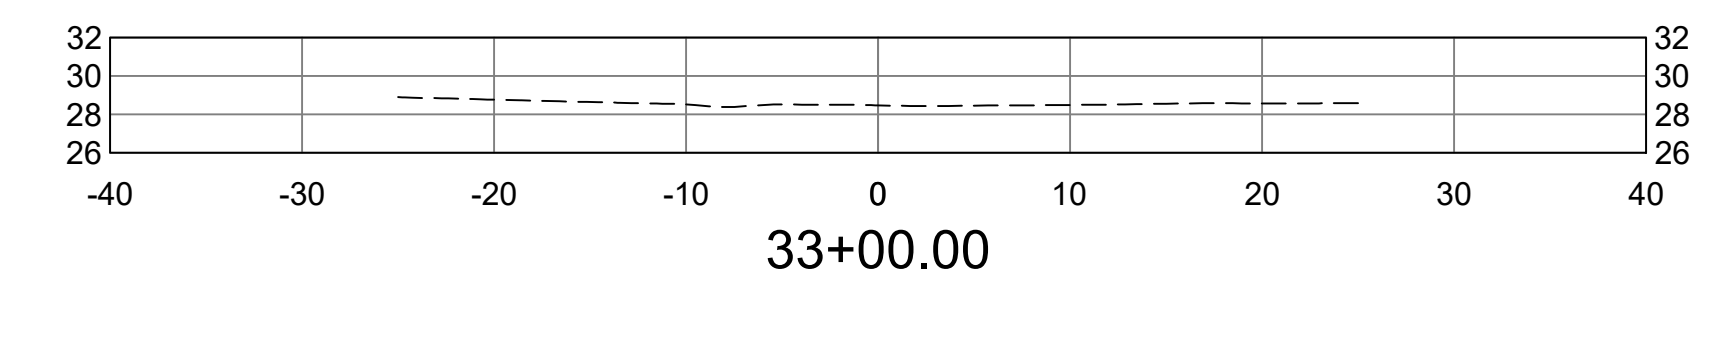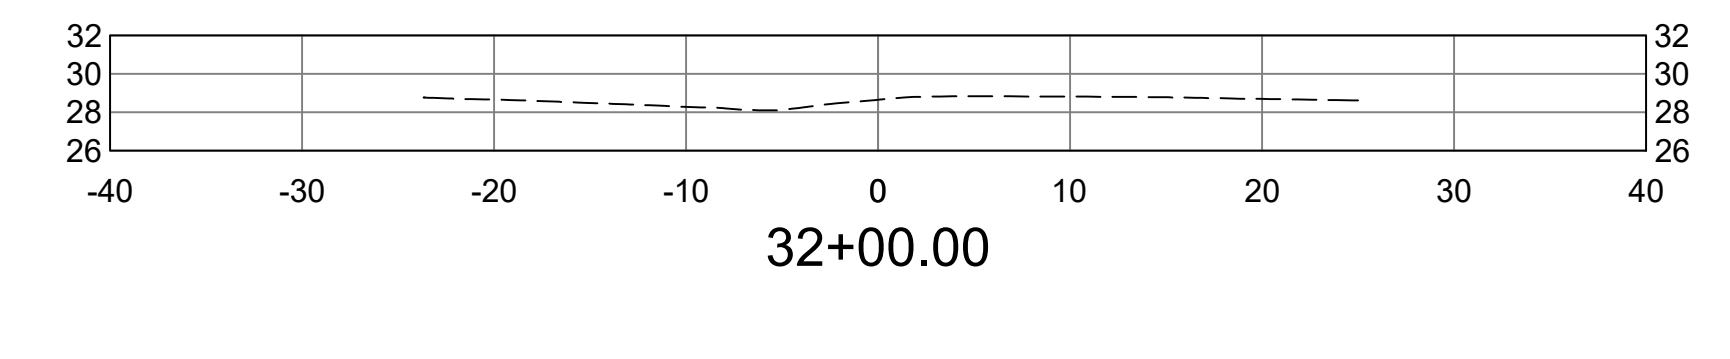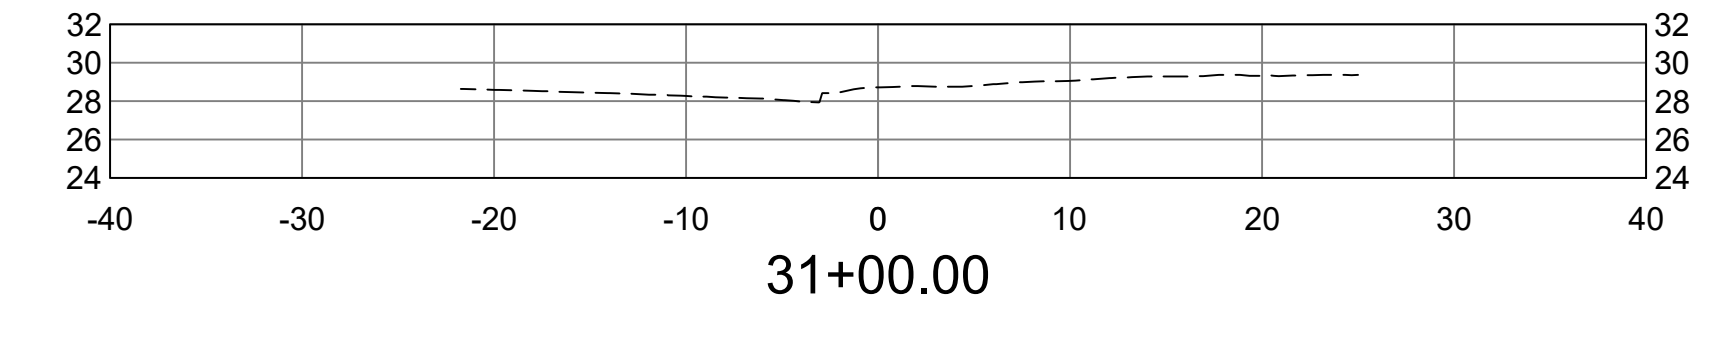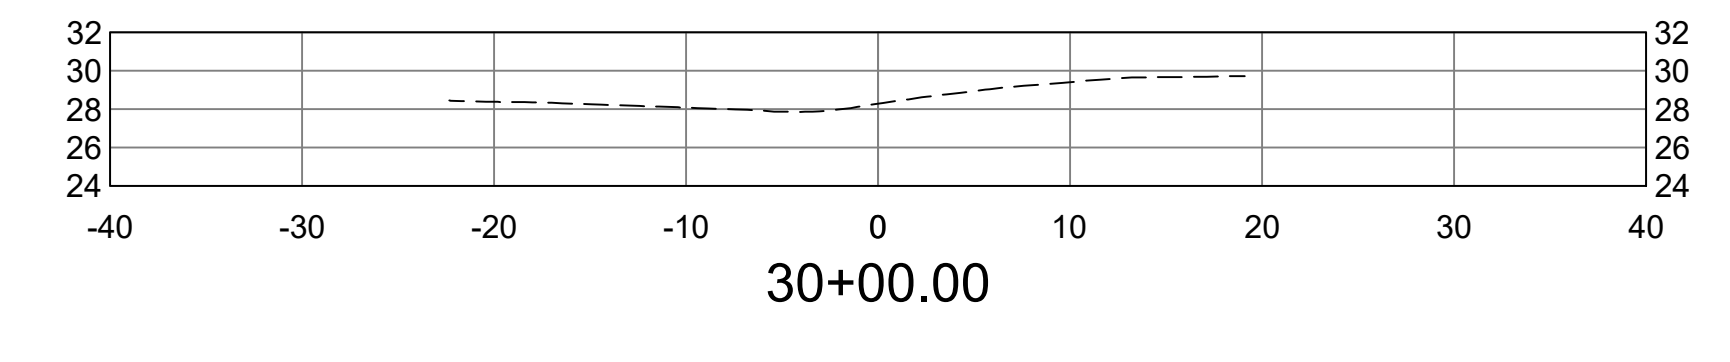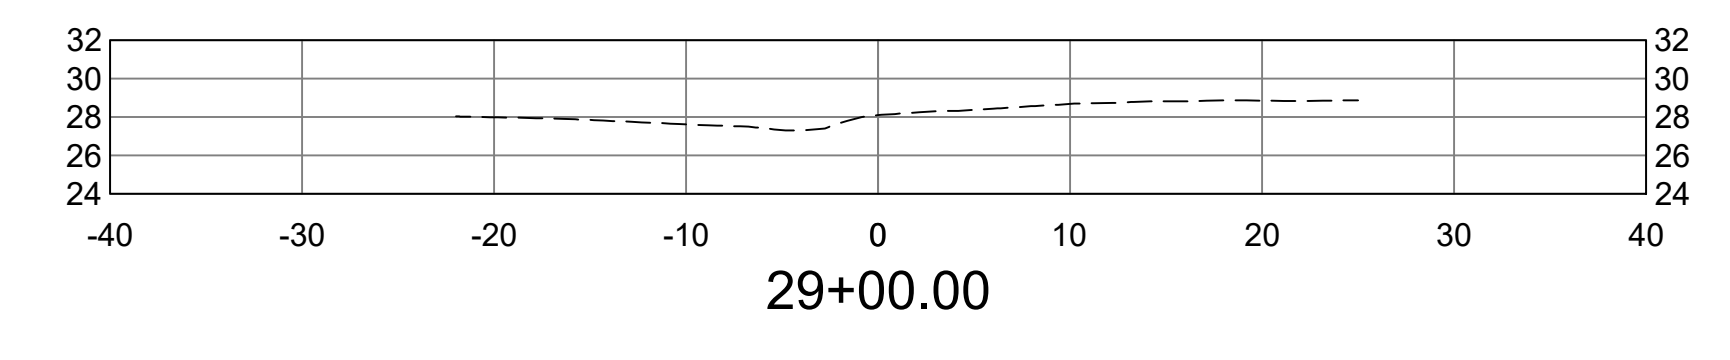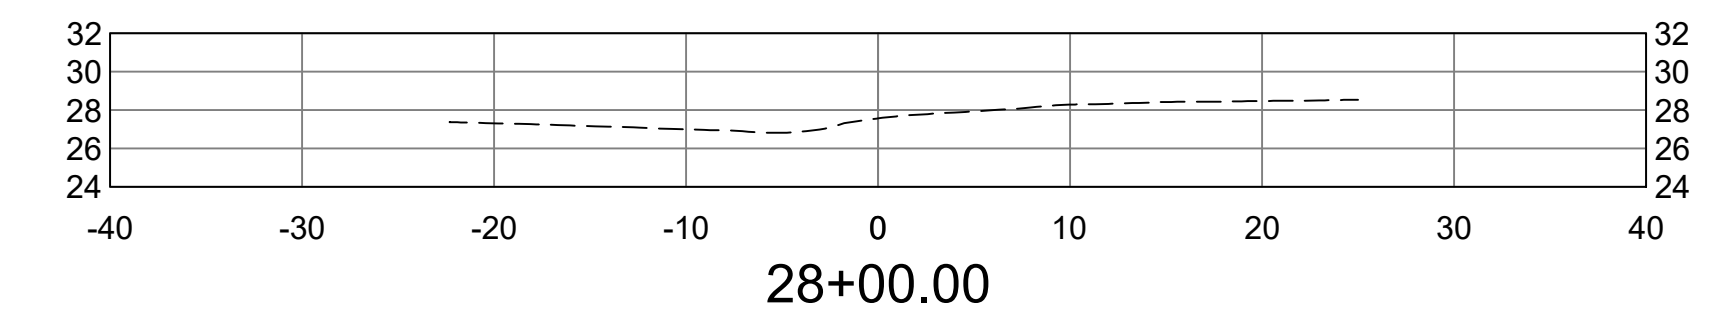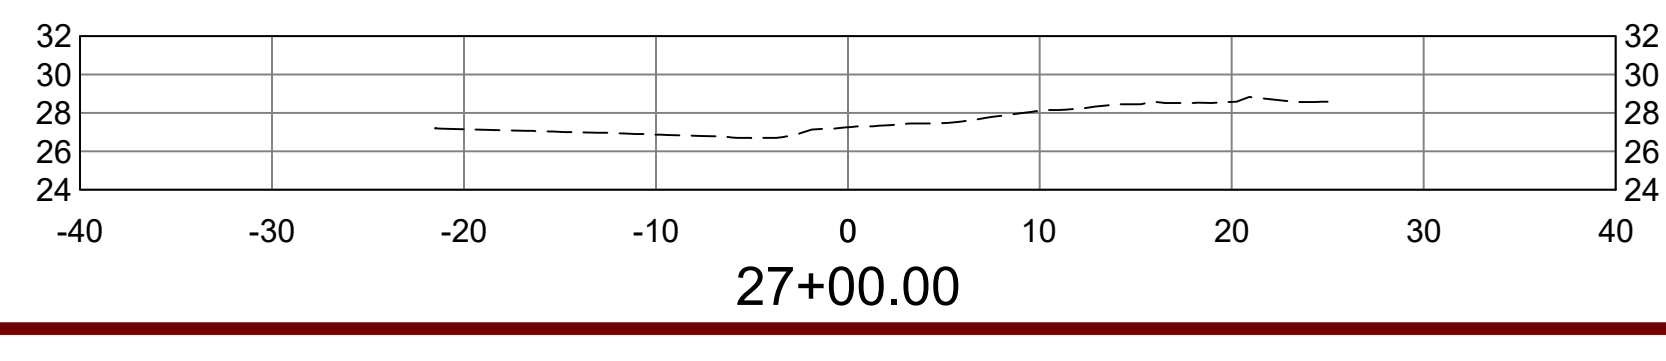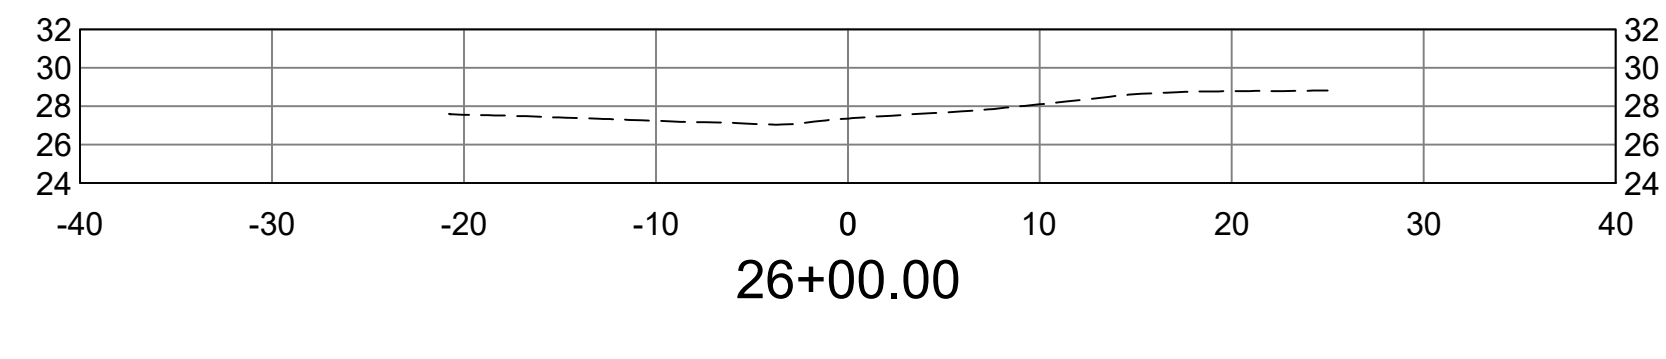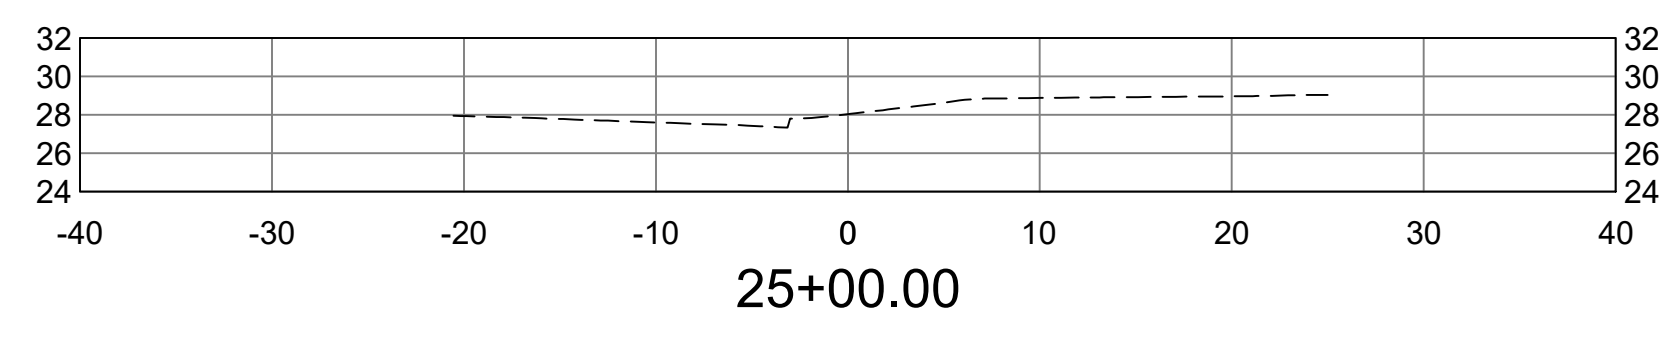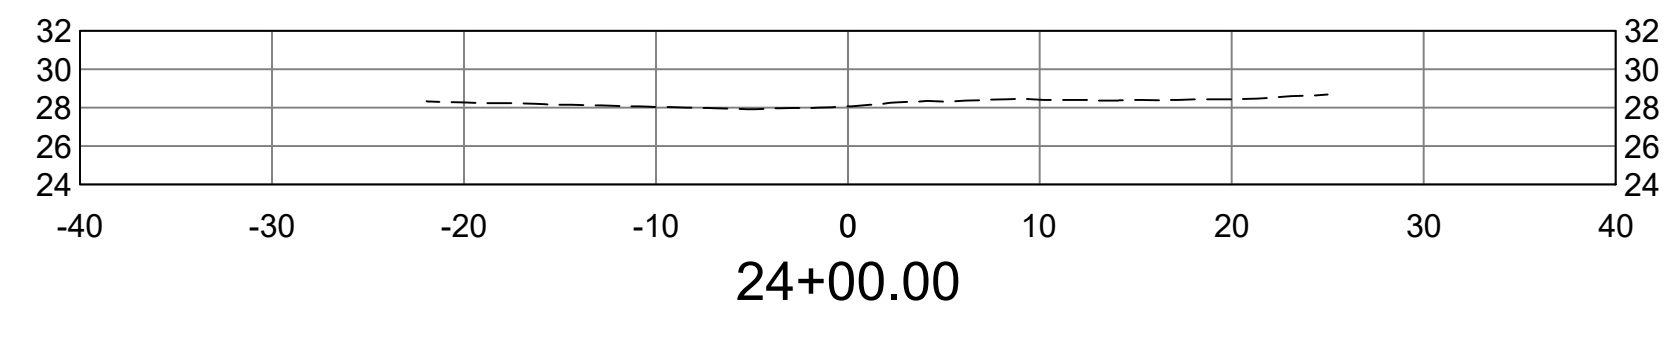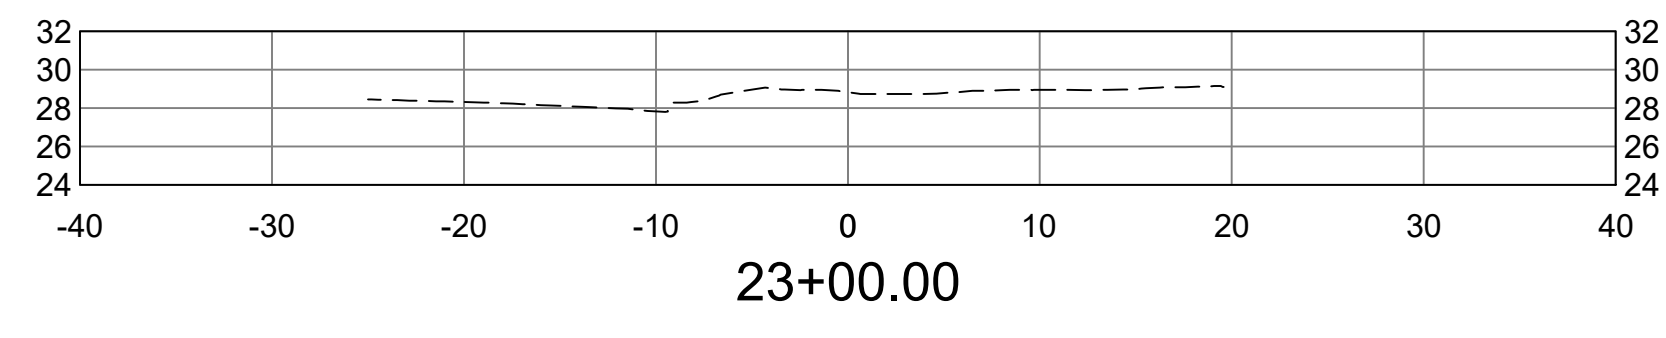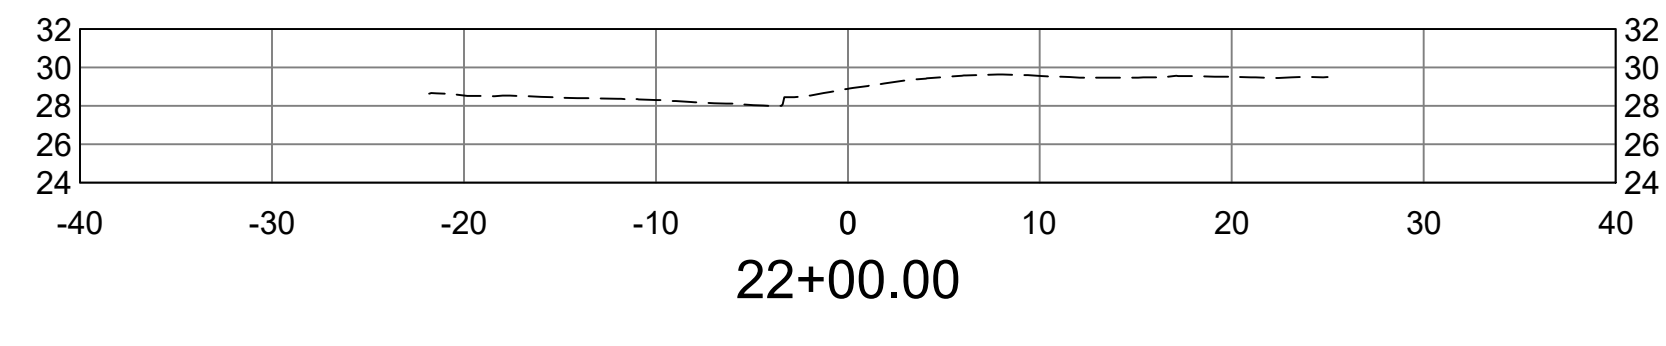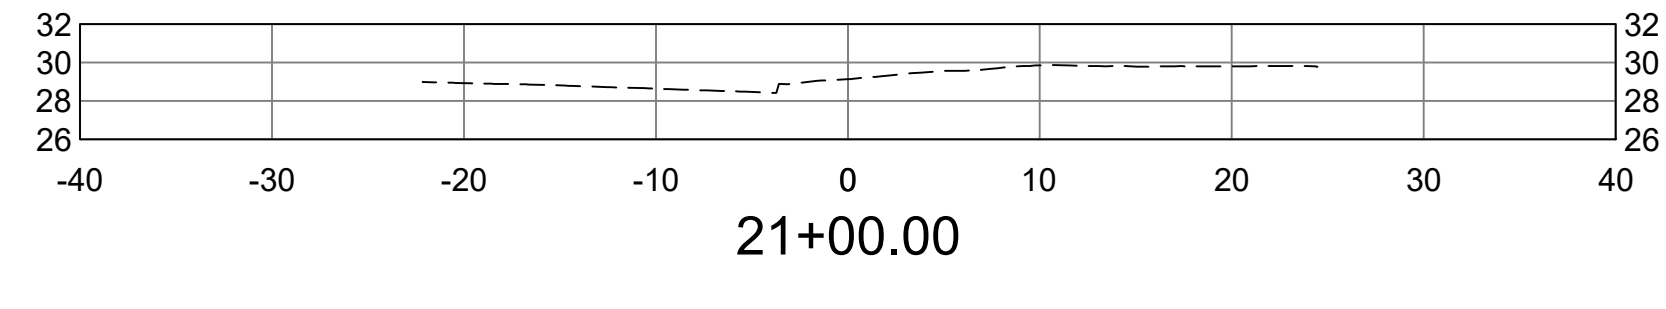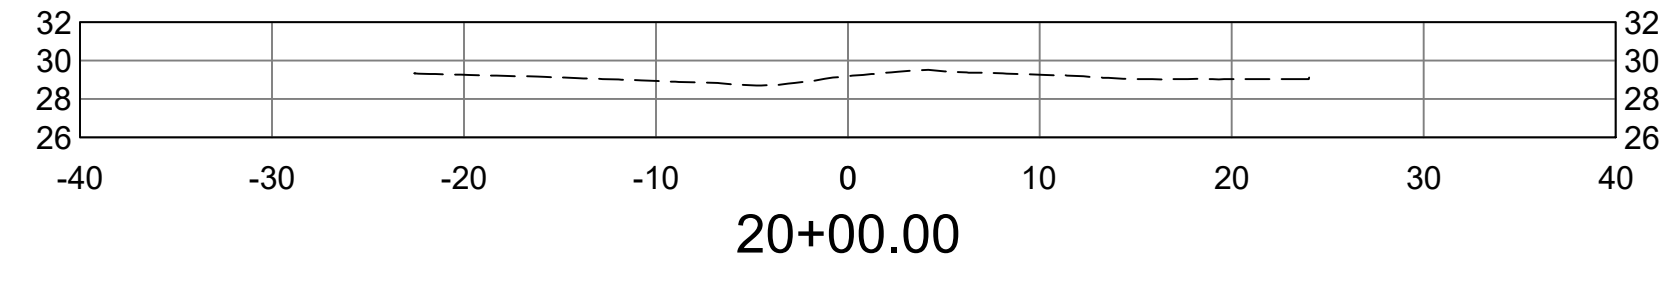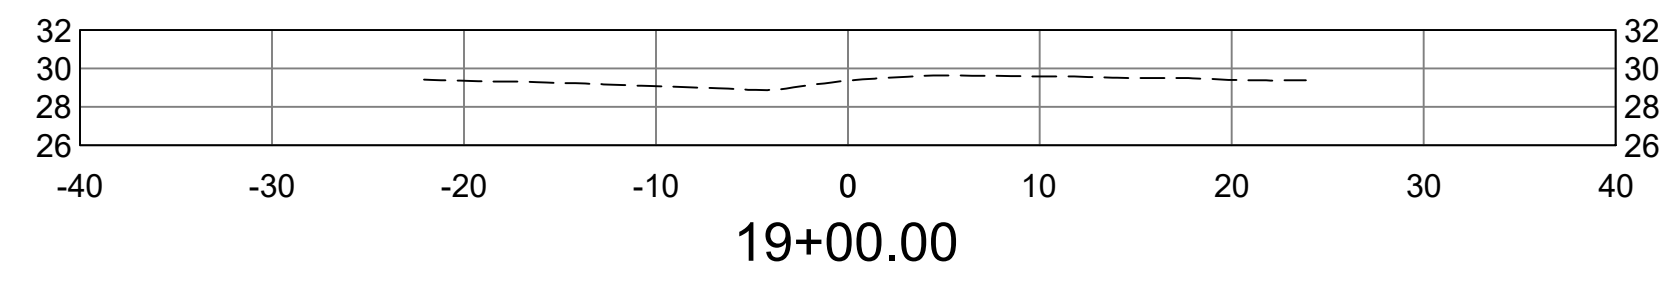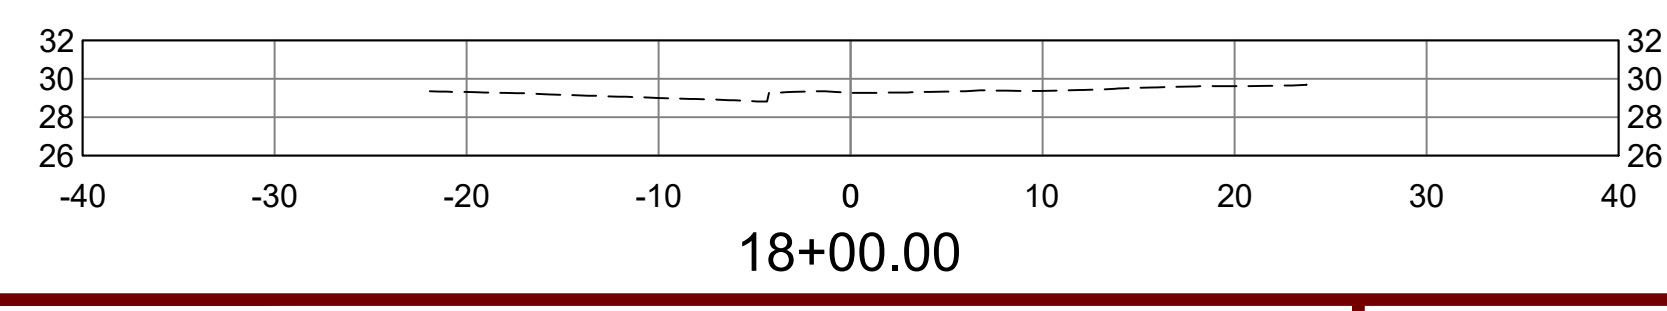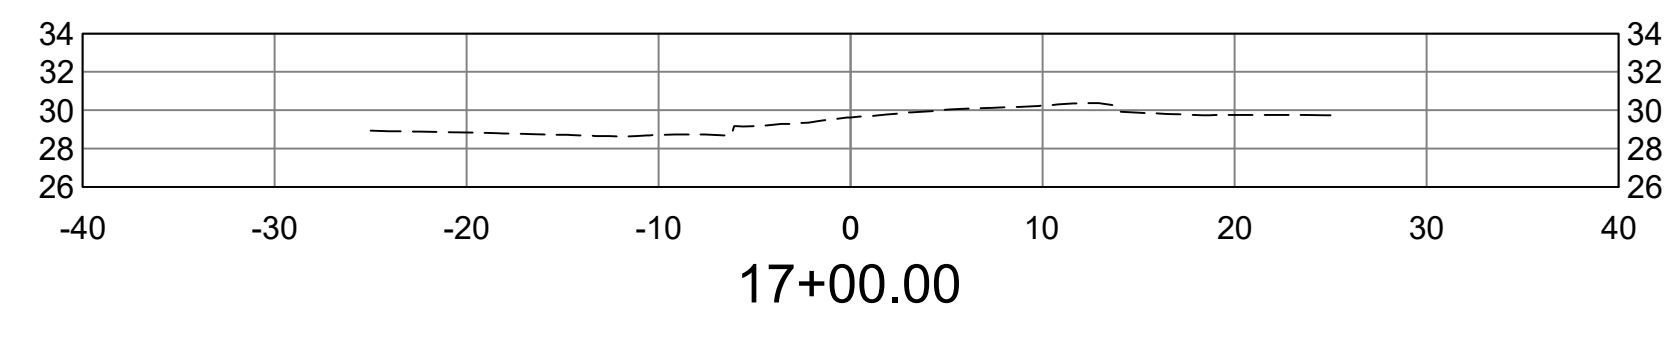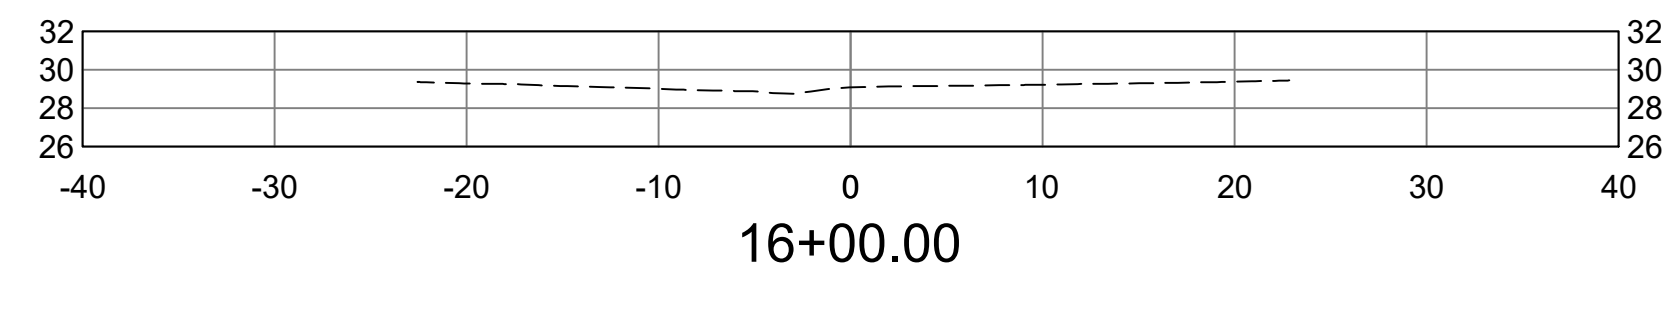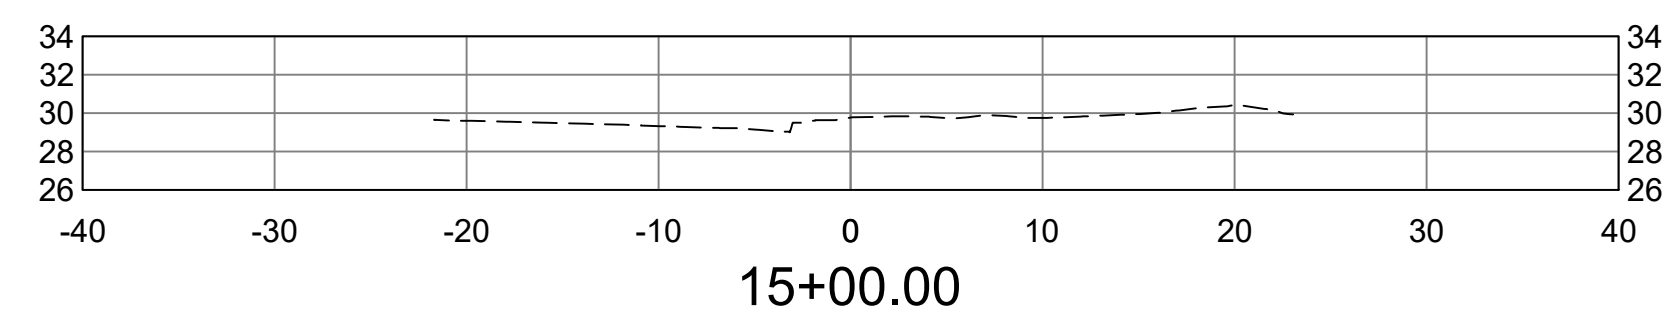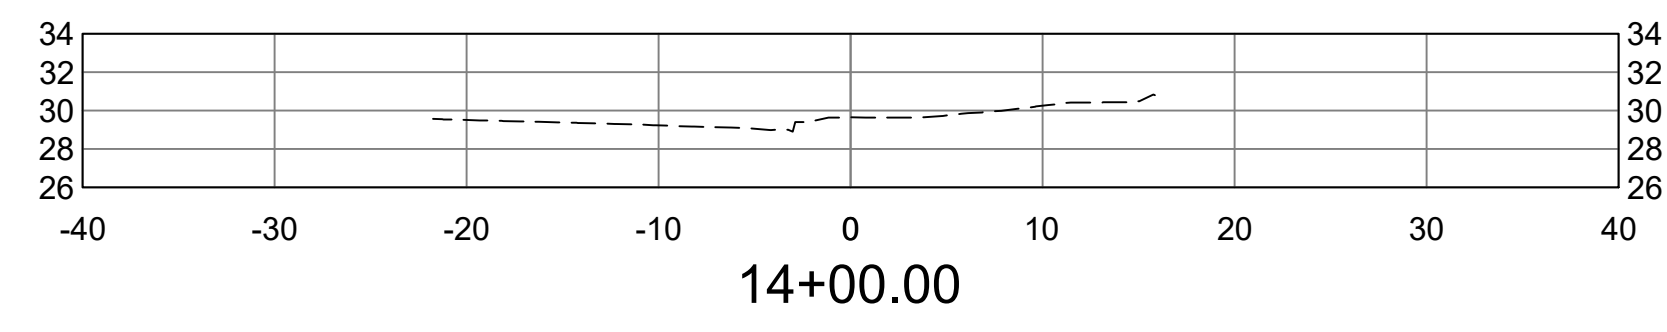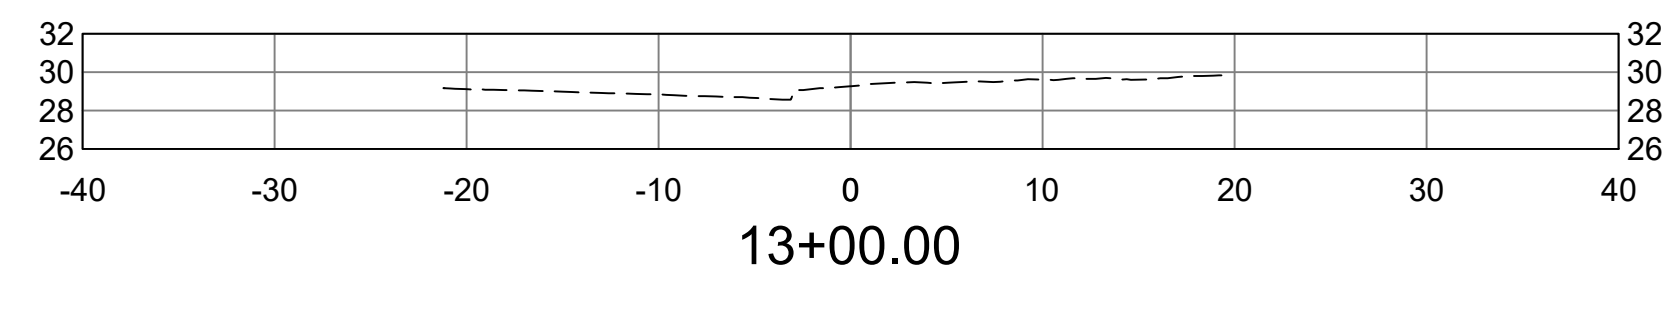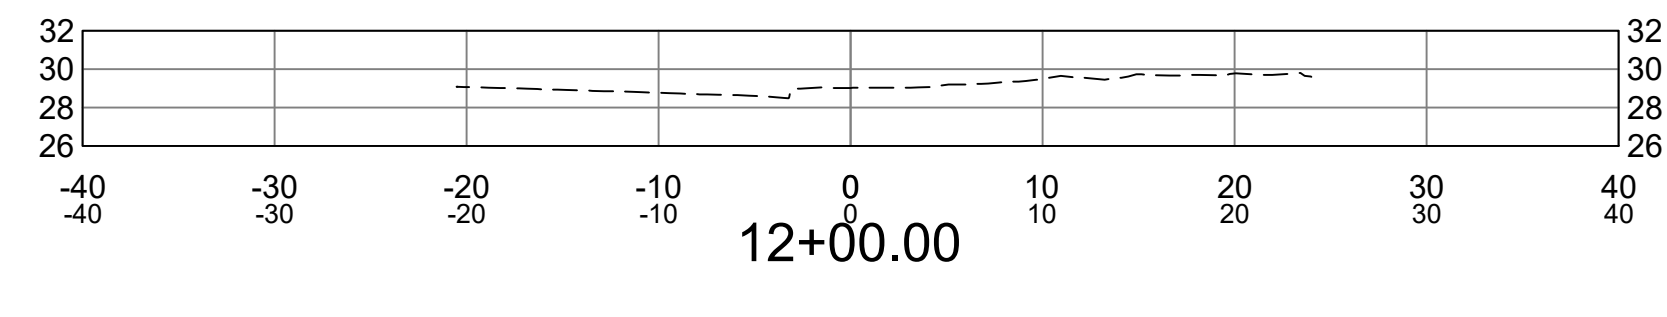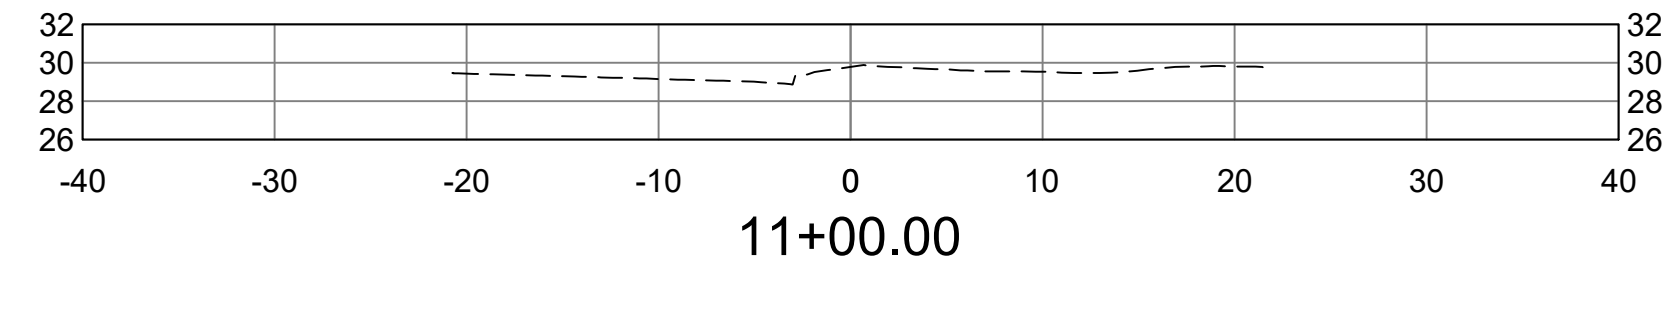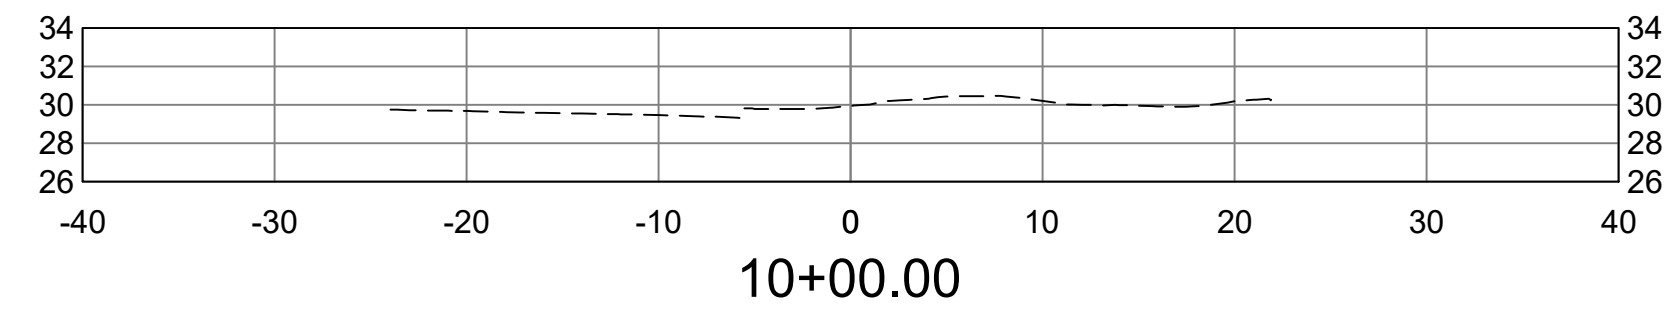

REVISIONS			
NO.	DATE	BY	DESCRIPTION

DRAWING INFORMATION	
FILE NO.:	1800-24
DATE:	09/10/2024
SCALE:	1"=10' H 1"=10' V
DRAWN BY:	JLS
CHECKED BY:	WRT
QA/QC:	MG

GULF REGIONAL PLANNING COMMISSION
CONCEPTUAL SIDEWALK IMPROVEMENTS

PASS ROAD
BILOXI, MISSISSIPPI

TEI

TICE ENGINEERING, INC.

ENGINEERS / SURVEYORS


Trusted Engineers. Experienced Surveyors. Innovative Results.

510 S. VARDAMAN ST.
WIGGINS, MS 39577


PHONE: 601.928.4121
EMAIL: info@ticeeng.com

EXISTING GROUND CROSS SECTIONS STA. 10+00 TO STA. 36+00	
WORKING NUMBER: XS-1	SHEET NUMBER: 13 of 15


T:\TEI Projects\MISSISSIPPI Projects\1800-24 PS GRPC - Pass Rd Biloxi Sidewalks\DRAWINGS\1800-24_CONCEPT.dwg EXISTING GROUND STATION 37+00.00-60+00.00 Sep 10, 2024 - 6:54pm

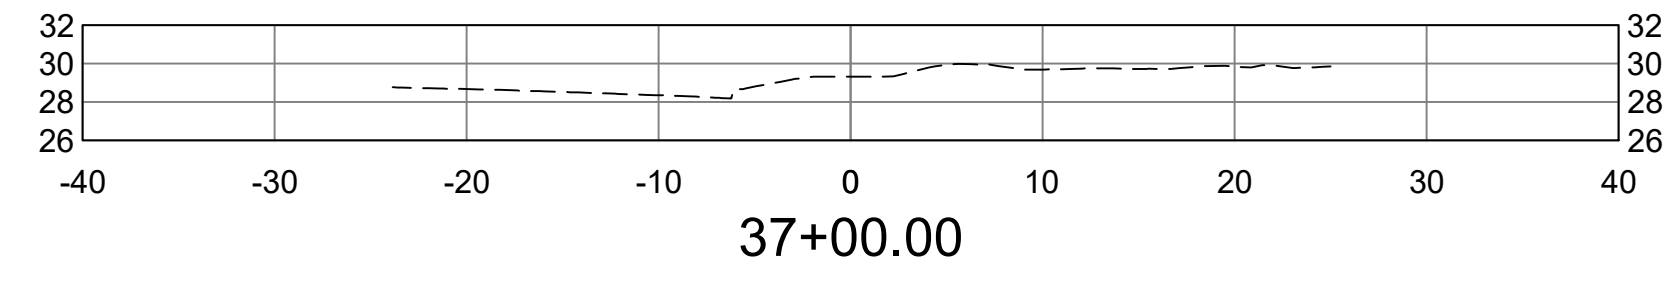


37+00.00

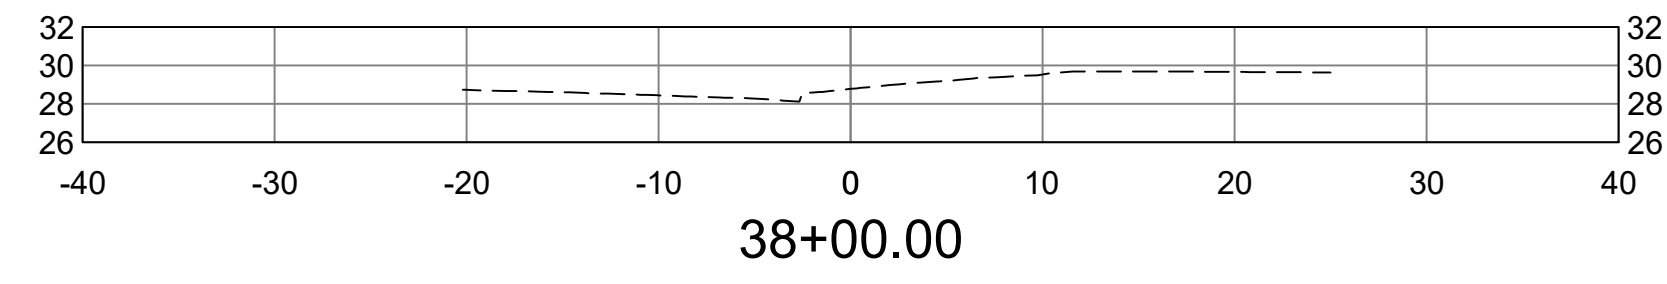


38+00.00

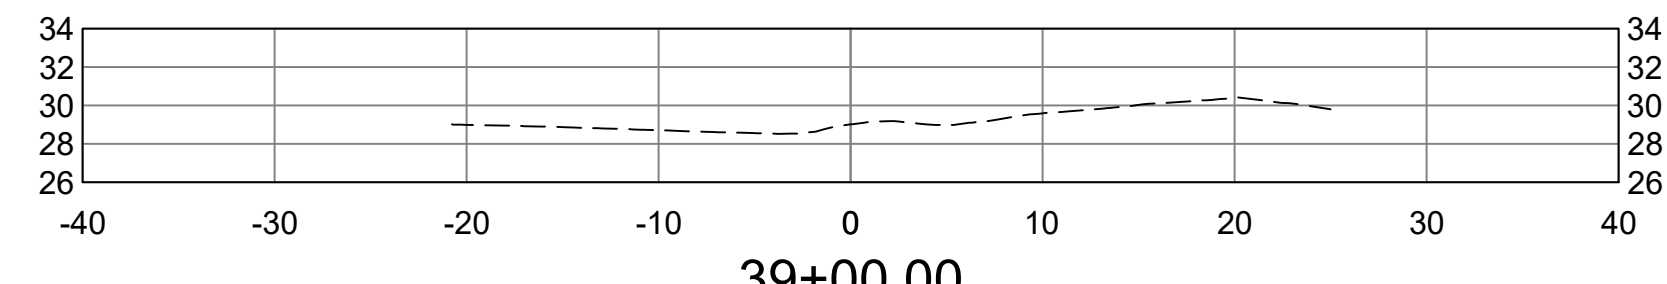


39+00.00

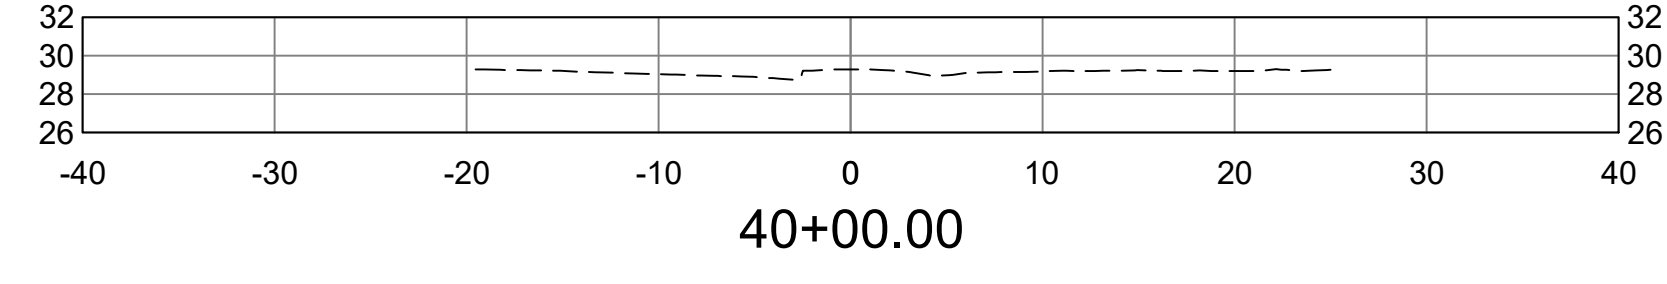


40+00.00

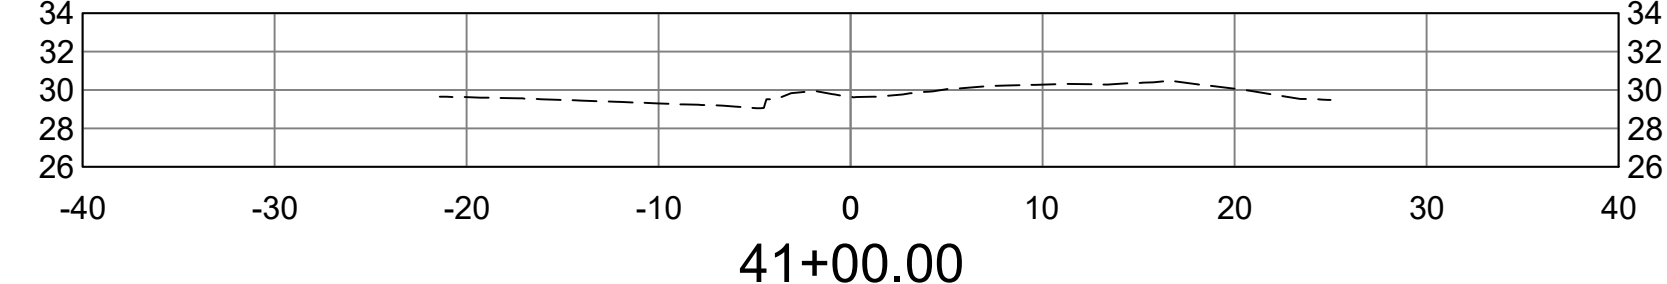


41+00.00

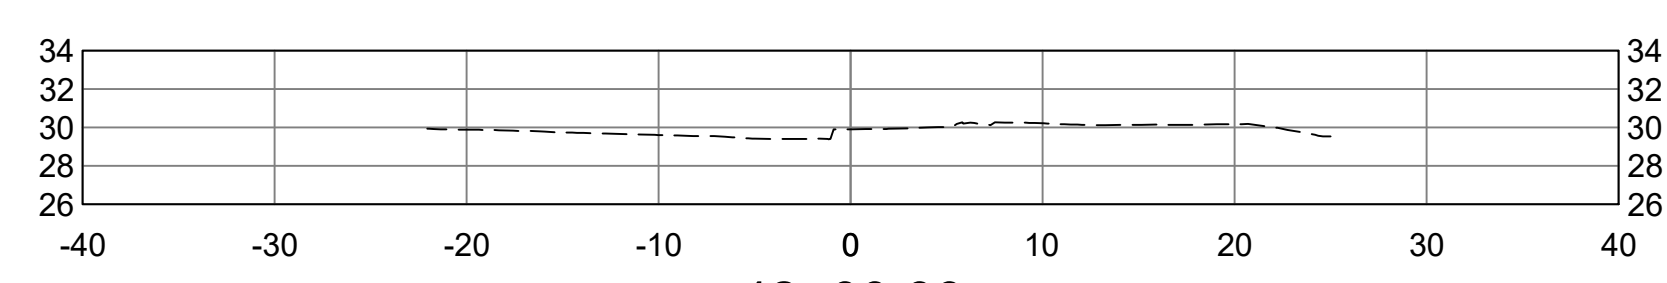


42+00.00

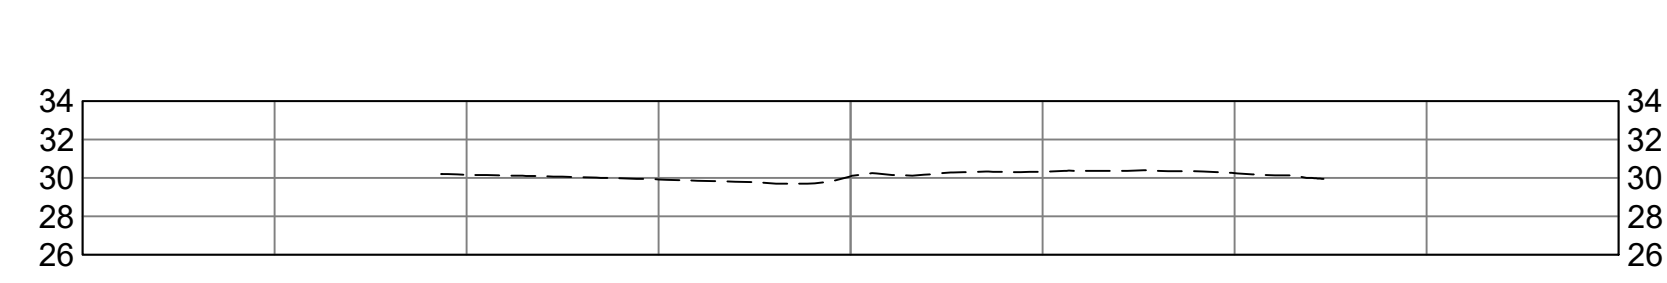


43+00.00

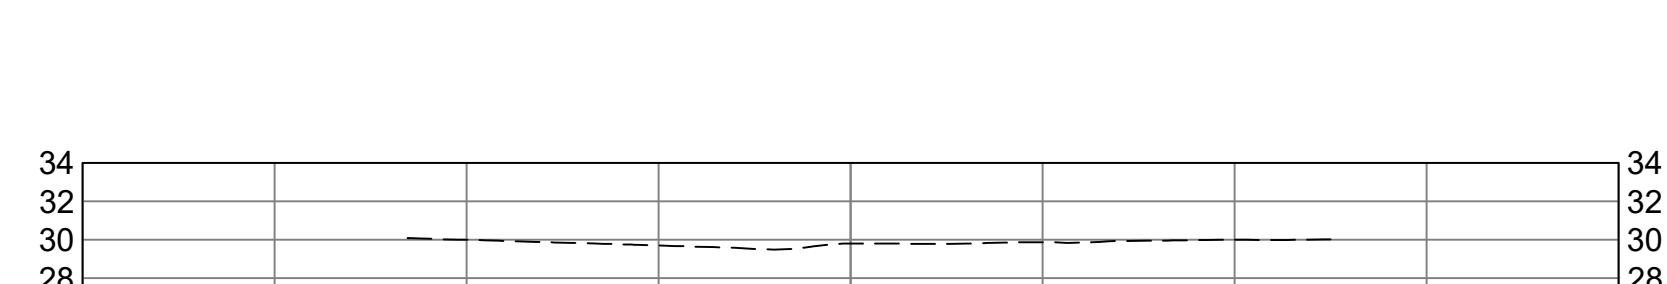


44+00.00

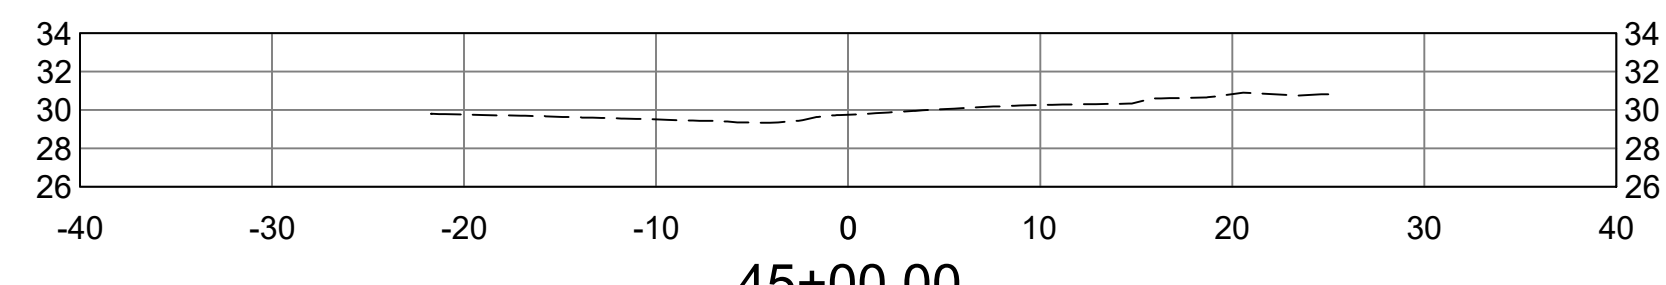


45+00.00

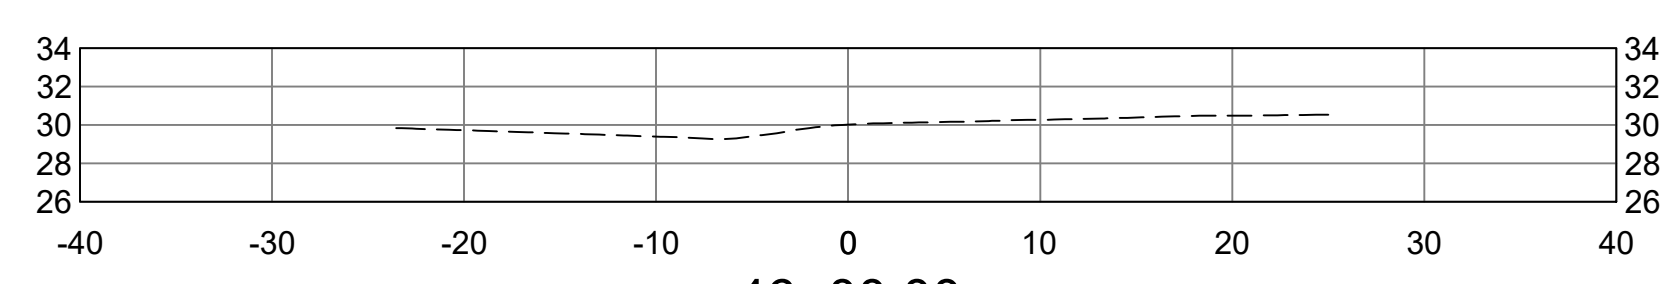


46+00.00

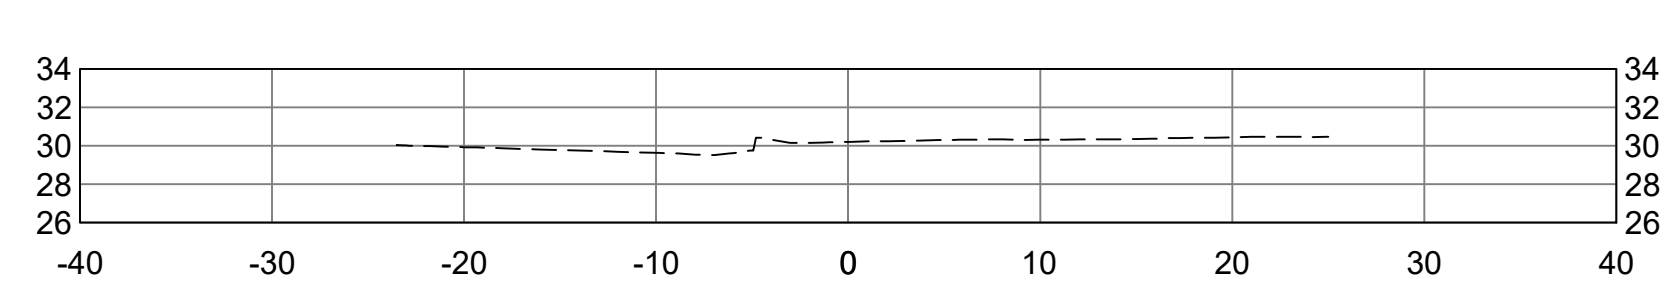


47+00.00

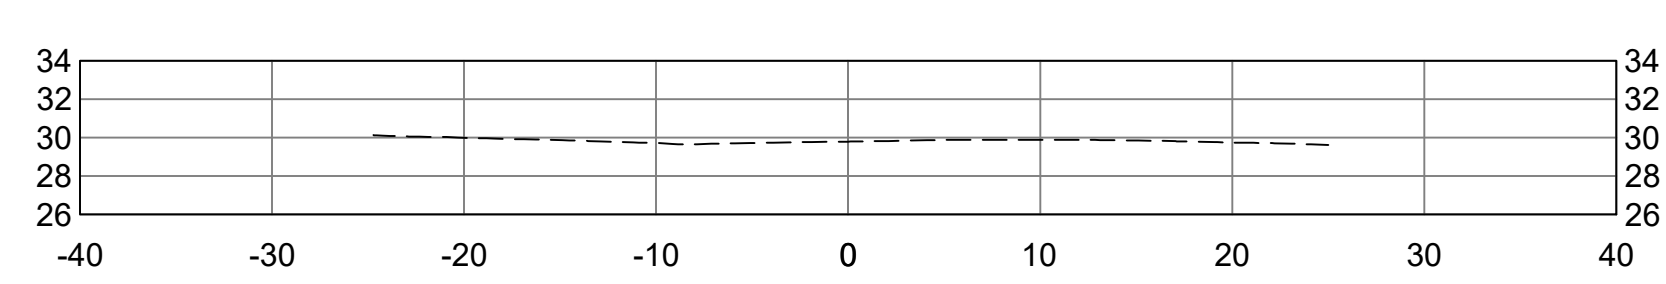


48+00.00

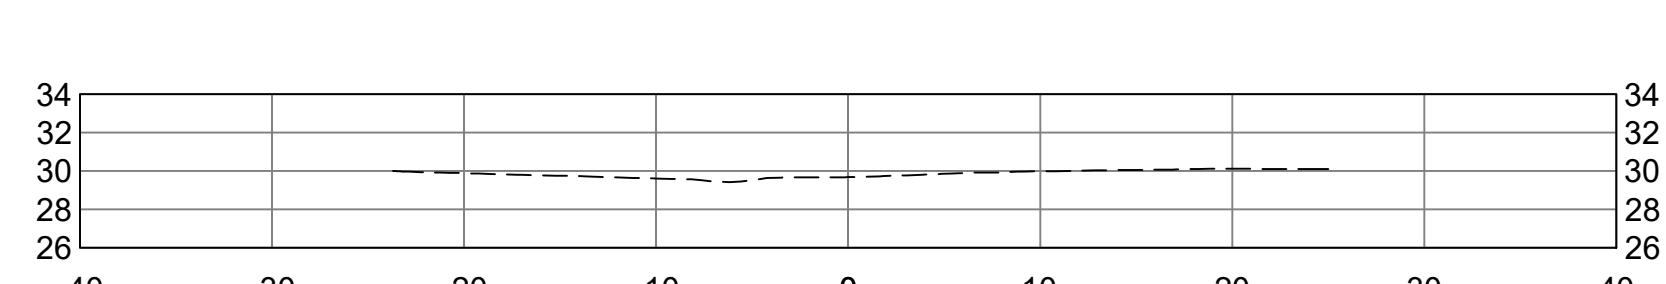


49+00.00

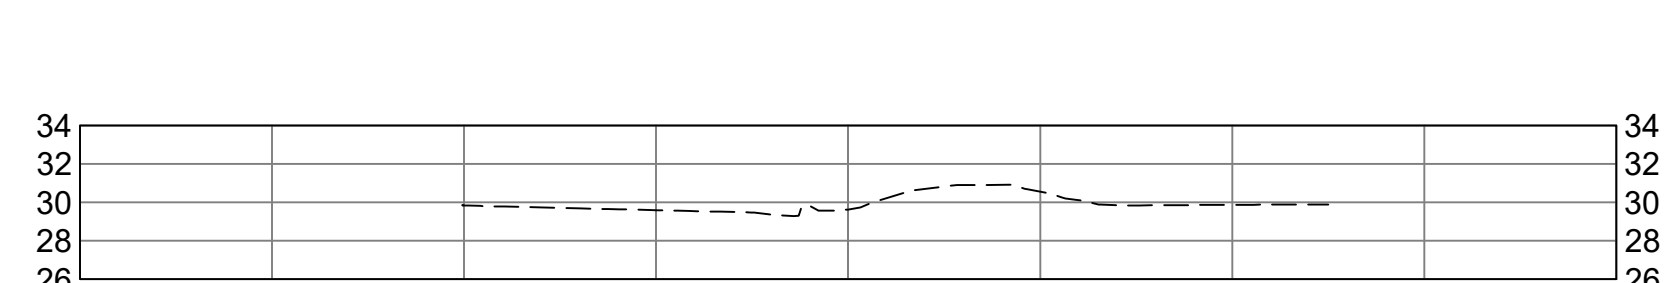


50+00.00

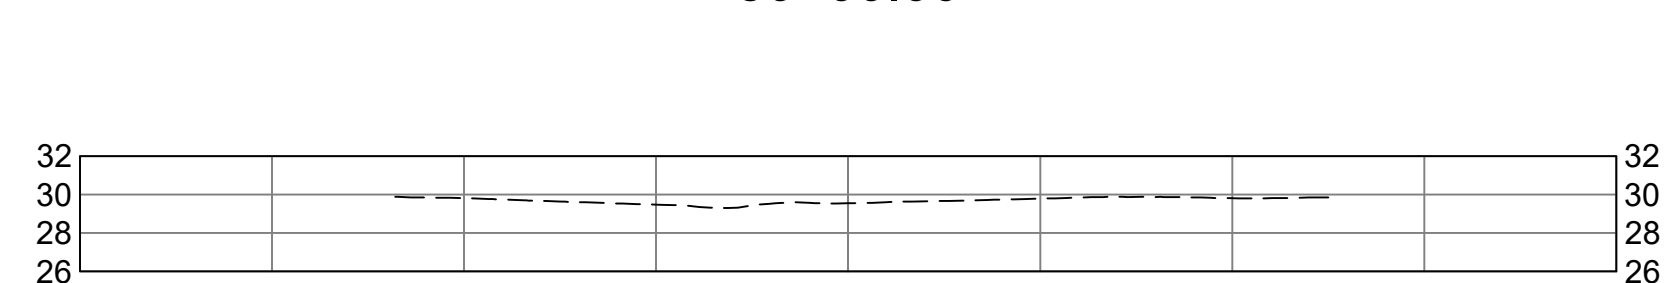


51+00.00

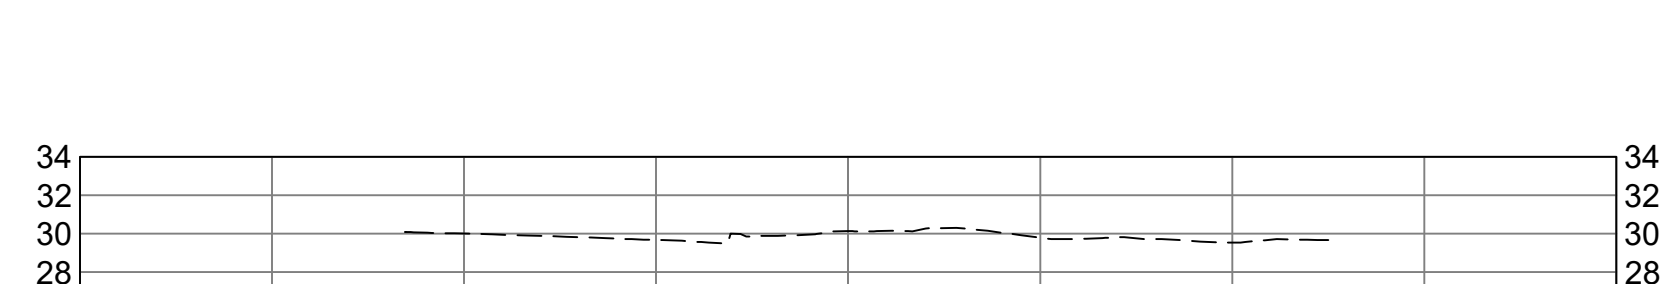


52+00.00

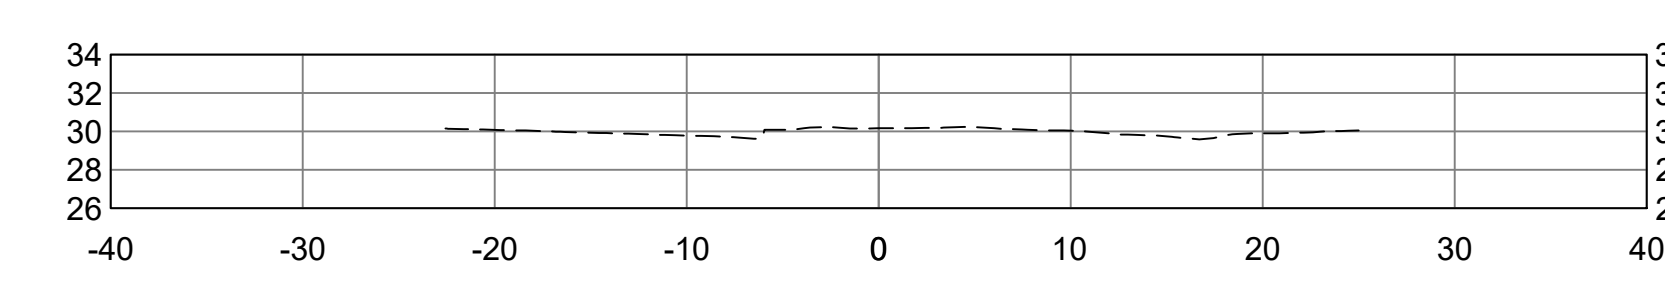


53+00.00

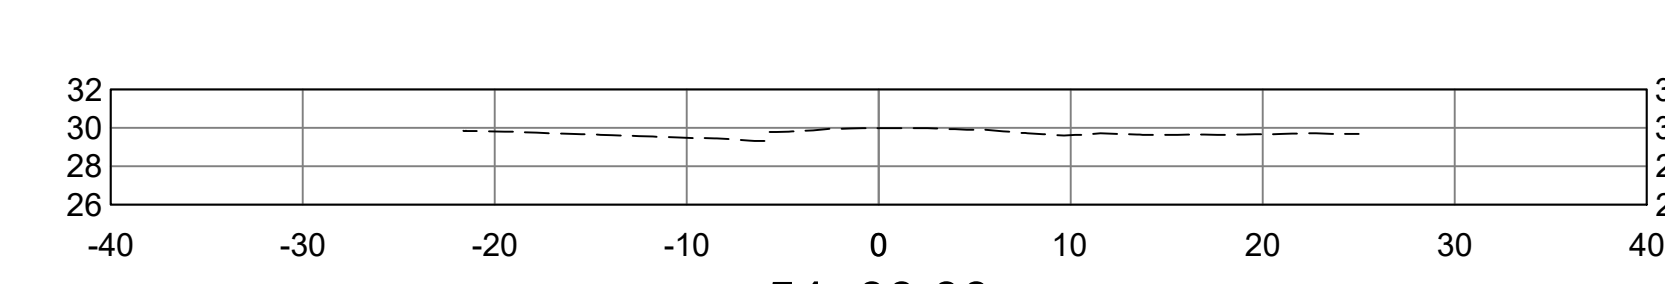


54+00.00

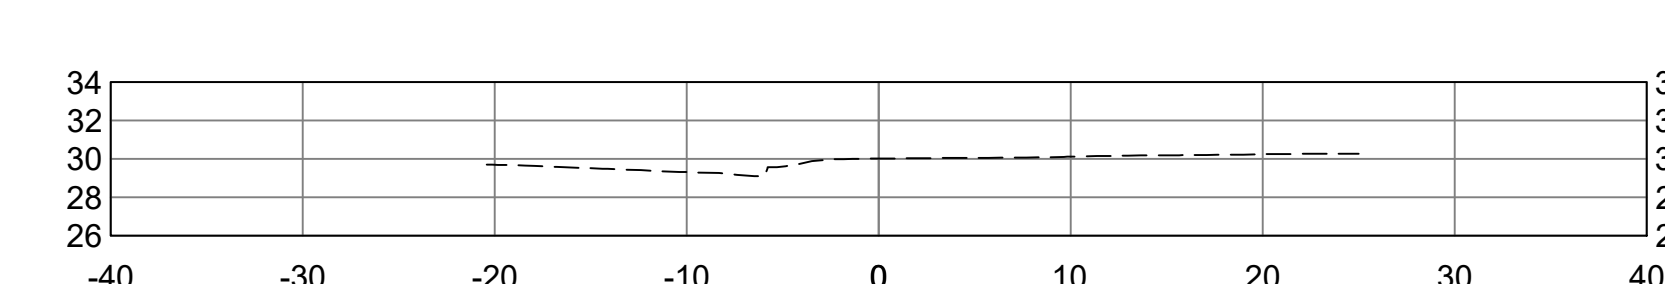


55+00.00

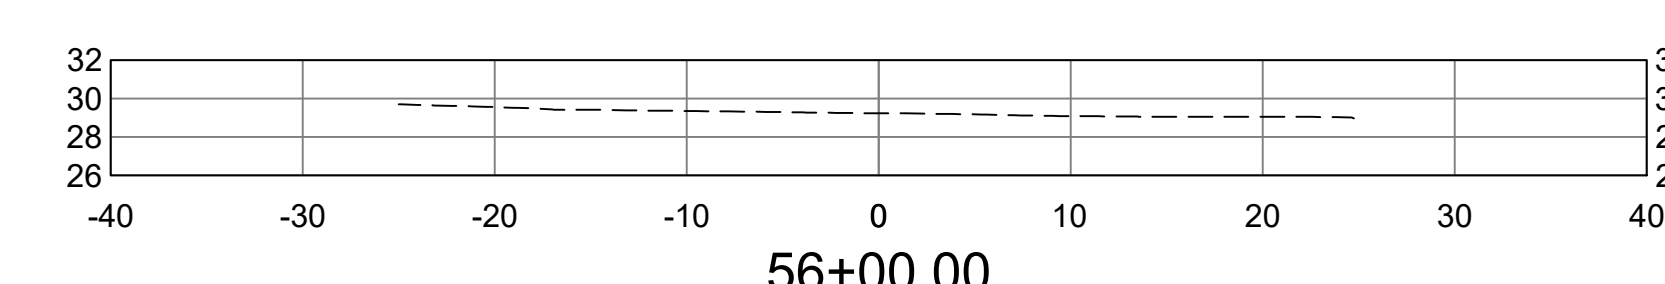


56+00.00

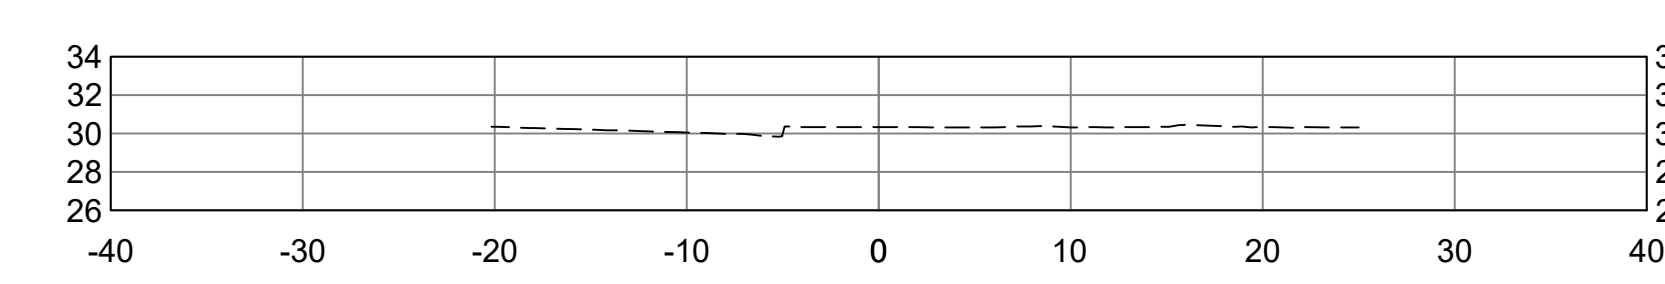


57+00.00

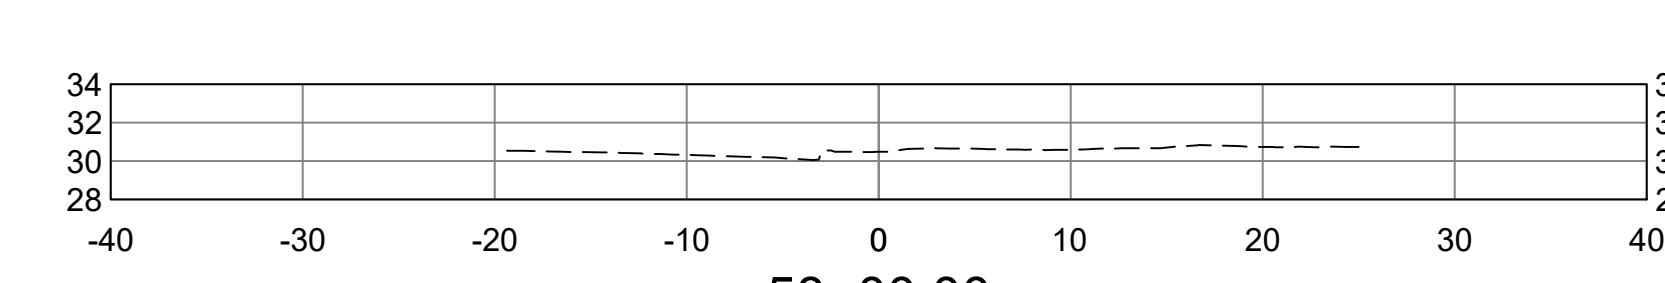

58+00.00

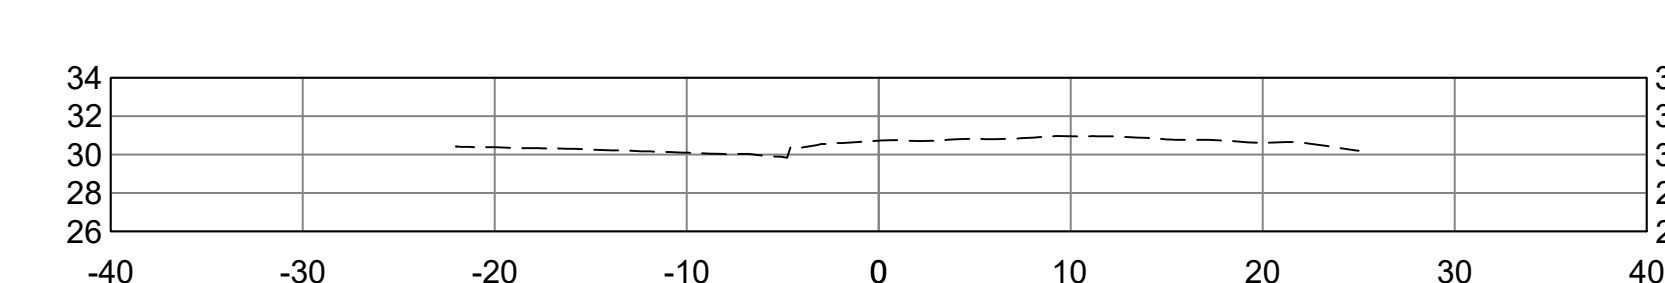

59+00.00

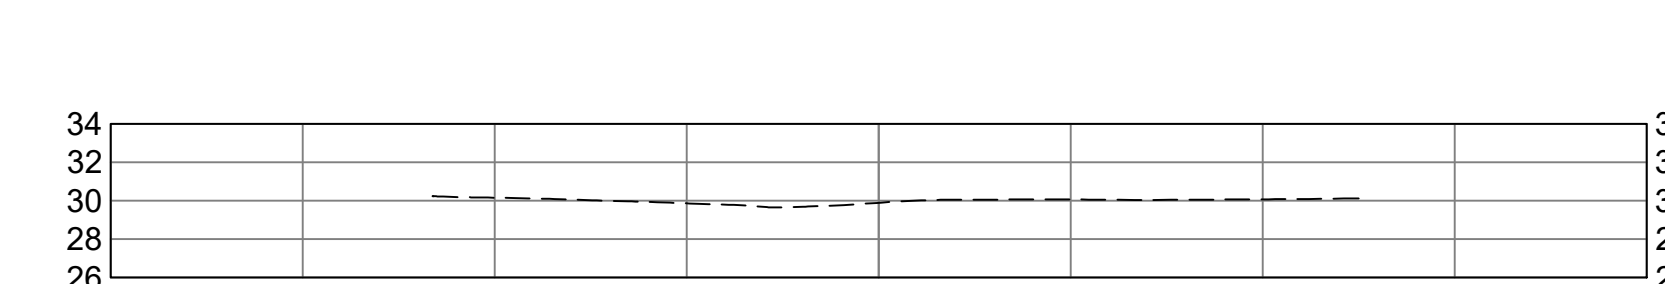

60+00.00

REVISIONS			
NO.	DATE	BY	DESCRIPTION

DRAWING INFORMATION	
FILE NO.:	1800-24
DATE:	09/10/2024
SCALE:	1"=10' H 1"=10' V
DRAWN BY:	JLS
CHECKED BY:	WRT
QA/QC:	MG


GULF REGIONAL PLANNING COMMISSION
CONCEPTUAL SIDEWALK IMPROVEMENTS

PASS ROAD
BILOXI, MISSISSIPPI

TEI **TICE ENGINEERING, INC.**
ENGINEERS / SURVEYORS
Trusted Engineers. Experienced Surveyors. Innovative Results.

510 S. VARDAMAN ST. PHONE: 601.928.4121
WIGGINS, MS 39577 EMAIL: info@ticeeng.com

EXISTING GROUND CROSS SECTIONS STA. 37+00 TO STA. 60+00	
WORKING NUMBER: XS-2	SHEET NUMBER: 14 of 15

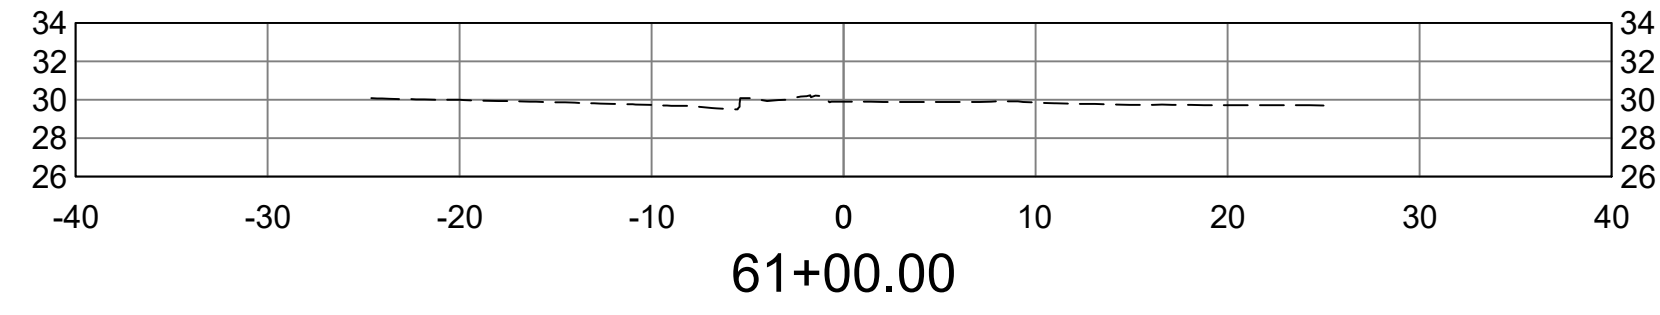

T:\TEI Projects\MISSISSIPPI Projects\1800-24 PS GRPC - Pass Rd Biloxi Sidewalks\DRAWINGS\1800-24_CONCEPT.dwg EXISTING GROUND STATION 61+00.00 Sep 10, 2024 - 6:54pm

REVISIONS			
NO.	DATE	BY	DESCRIPTION

DRAWING INFORMATION	
FILE NO.:	1800-24
DATE:	09/10/2024
SCALE:	1"=10' H 1"=10' V
DRAWN BY:	JLS
CHECKED BY:	WRT
QA/QC:	MG

GULF REGIONAL PLANNING COMMISSION
 CONCEPTUAL SIDEWALK IMPROVEMENTS

PASS ROAD
 BILOXI, MISSISSIPPI



TICE
ENGINEERING, INC.
 ENGINEERS / SURVEYORS

Trusted Engineers. Experienced Surveyors. Innovative Results.

510 S. VARDAMAN ST. PHONE: 601.928.4121
 WIGGINS, MS 39577 EMAIL: info@ticeeng.com

EXISTING GROUND CROSS SECTIONS STA. 61+00	
WORKING NUMBER: XS-3	SHEET NUMBER: 15 of 15